





SITE LOCATION
NOT TO SCALE



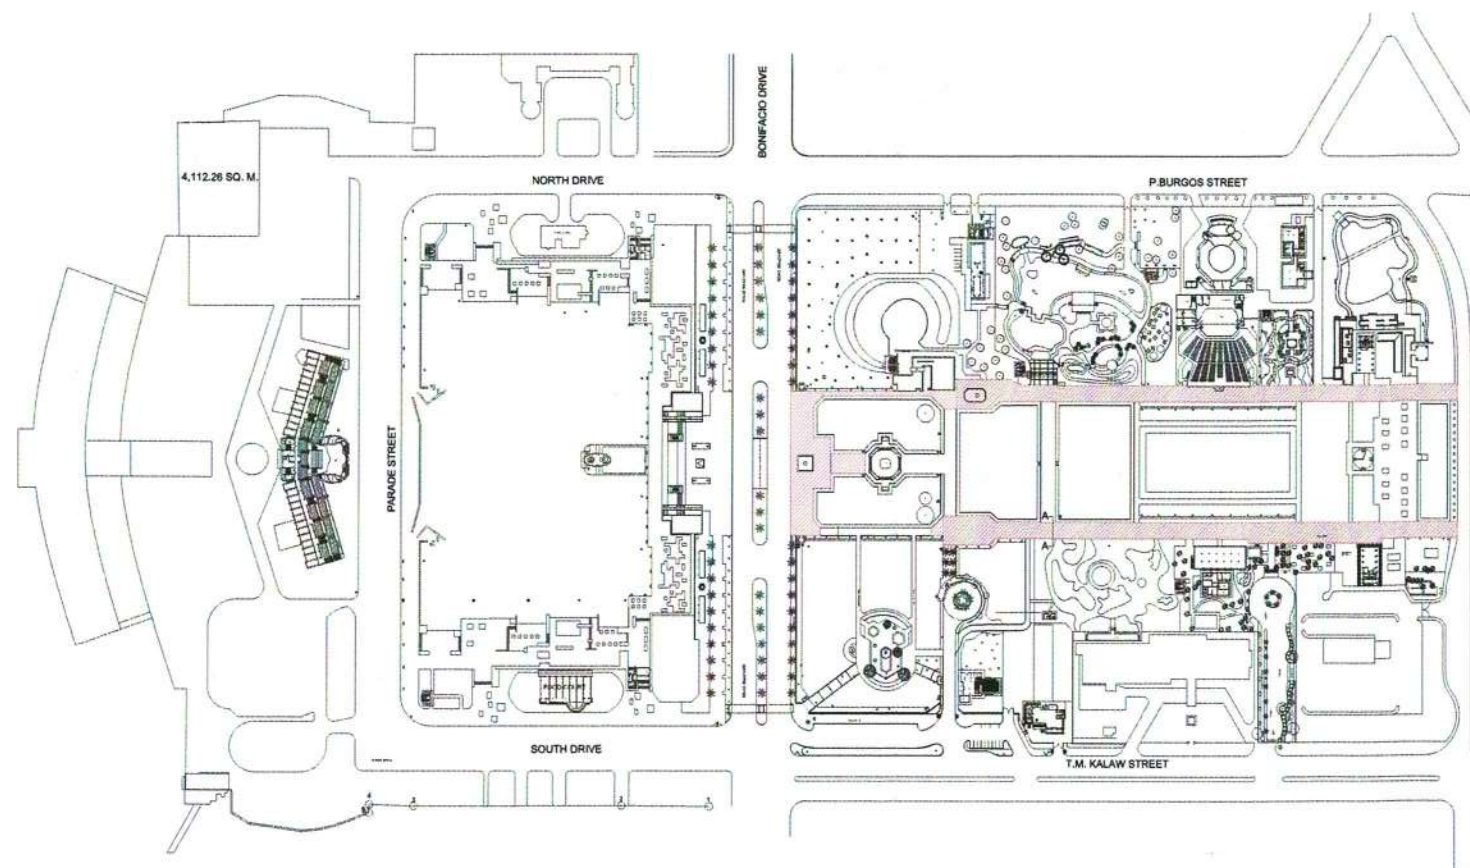


RIZAL PARK SITE DEVELOPMENT PLAN
NOT TO SCALE

 NATIONAL PARKS DEVELOPMENT COMMITTEE CENTRAL SECTION, RIZAL PARK, MANILA	PROJECT TITLE :	PREPARED BY:	RECOMMENDING APPROVAL:	APPROVED BY:	SHEET CONTENT	PROJECT REF. NO.
	IMPLEMENTATION OF RIZAL PARK COMPLEX COMPREHENSIVE TOURISM PLAN (IMPROVEMENT OF ROADS AND PATH S AT CENTRAL SECTION, RIZAL PARK)	ENGR. LERIZA S. CANALES DRAFTSMAN II	 ENGR. EDUARDO C. VILLALON JR. PLANNING OFFICER V	 CECILLE A. LORENZANA-ROMERO EXECUTIVE DIRECTOR III	AS SHOWN	SHEET NO. A-01
		CHECKED BY:				
		ENGR. LOVELLE D. ABARQUEZ ENGINEER II				
LOCATION: CENTRAL SECTION , RIZAL PARK ERMITA MANILA						

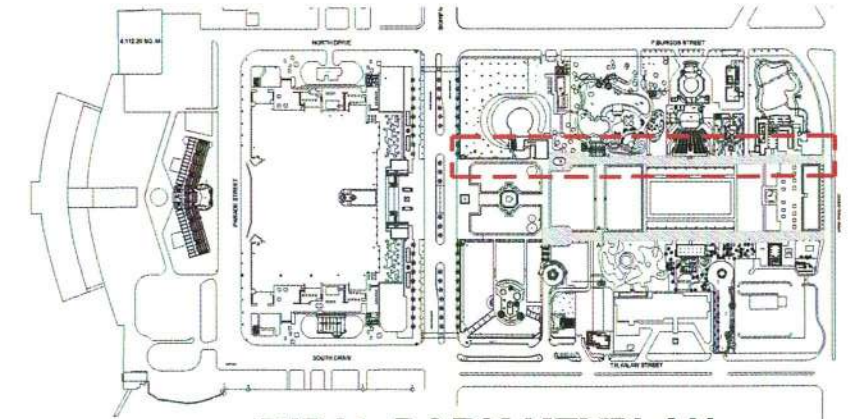

RIZAL PARK KEYPLAN

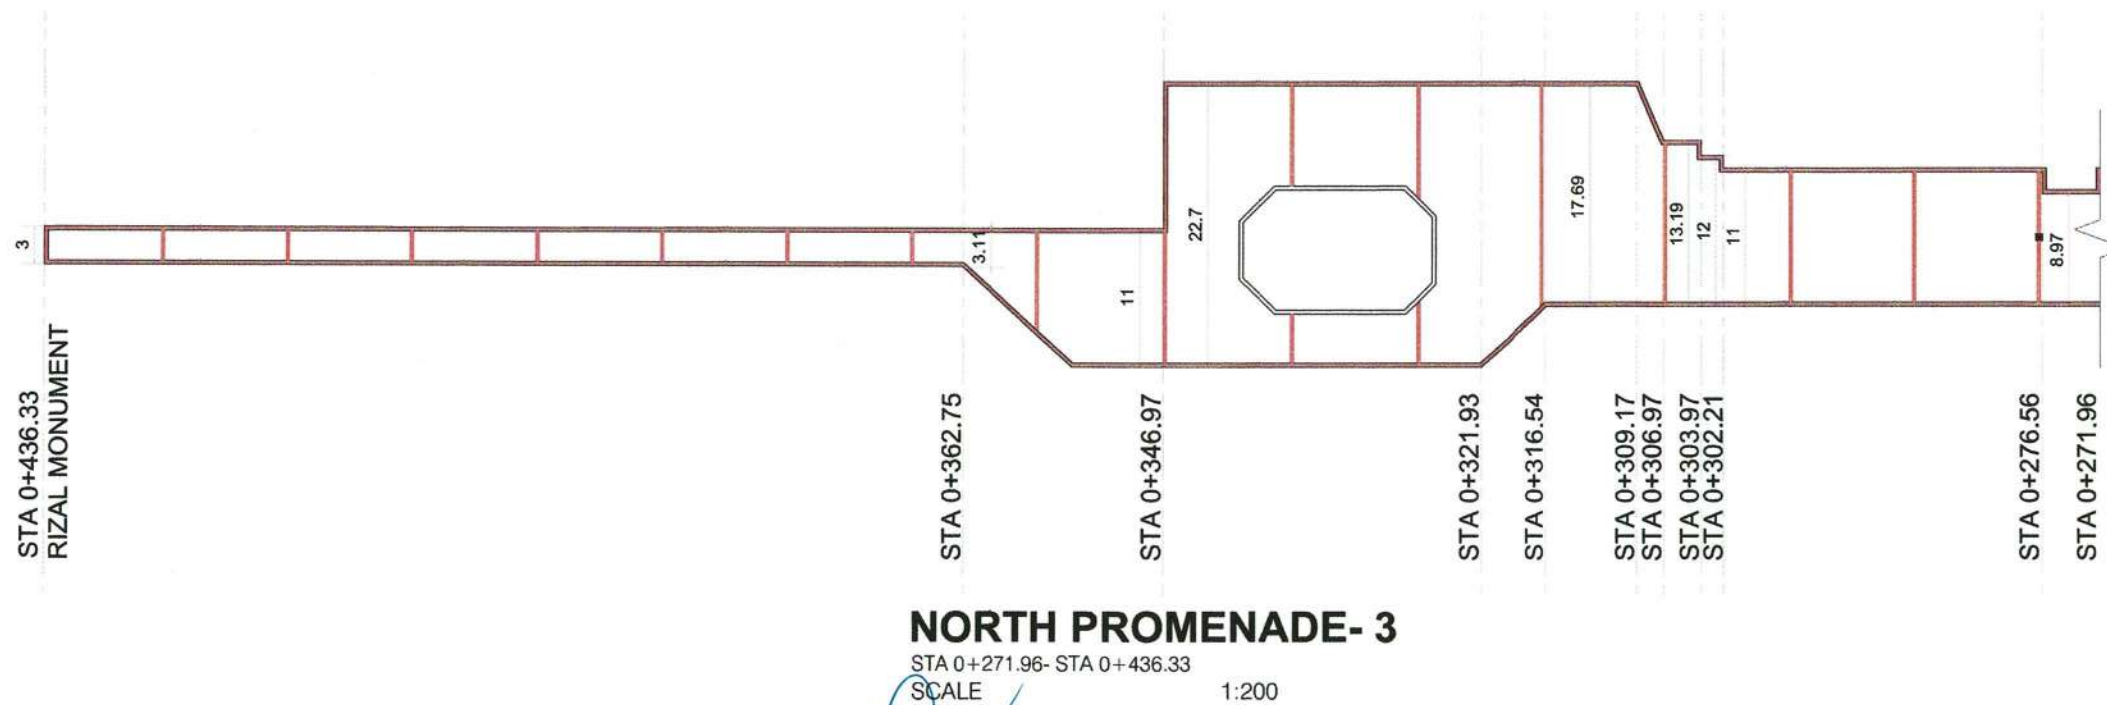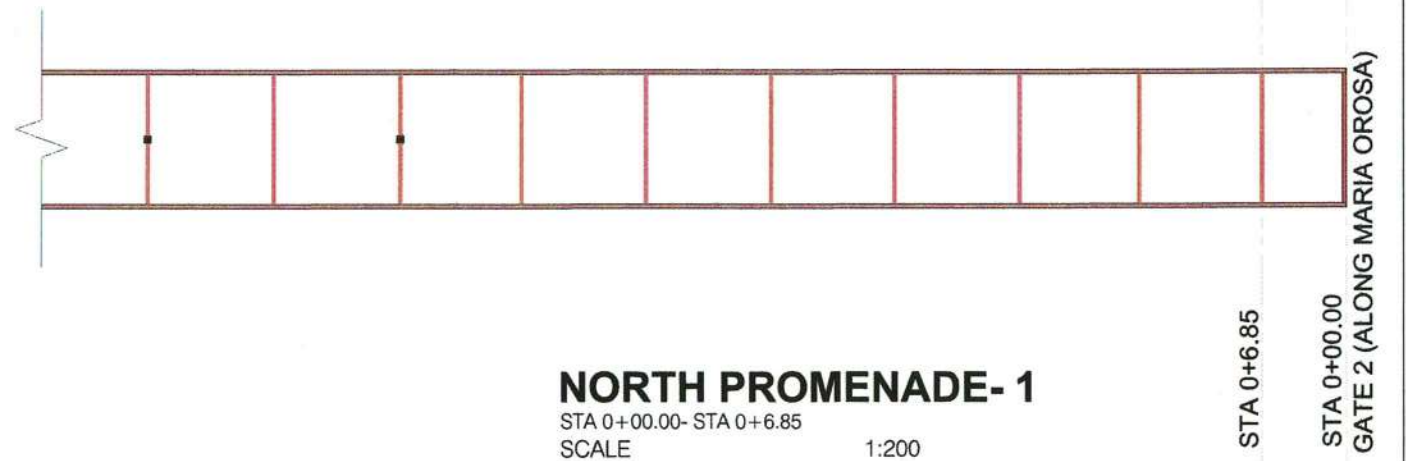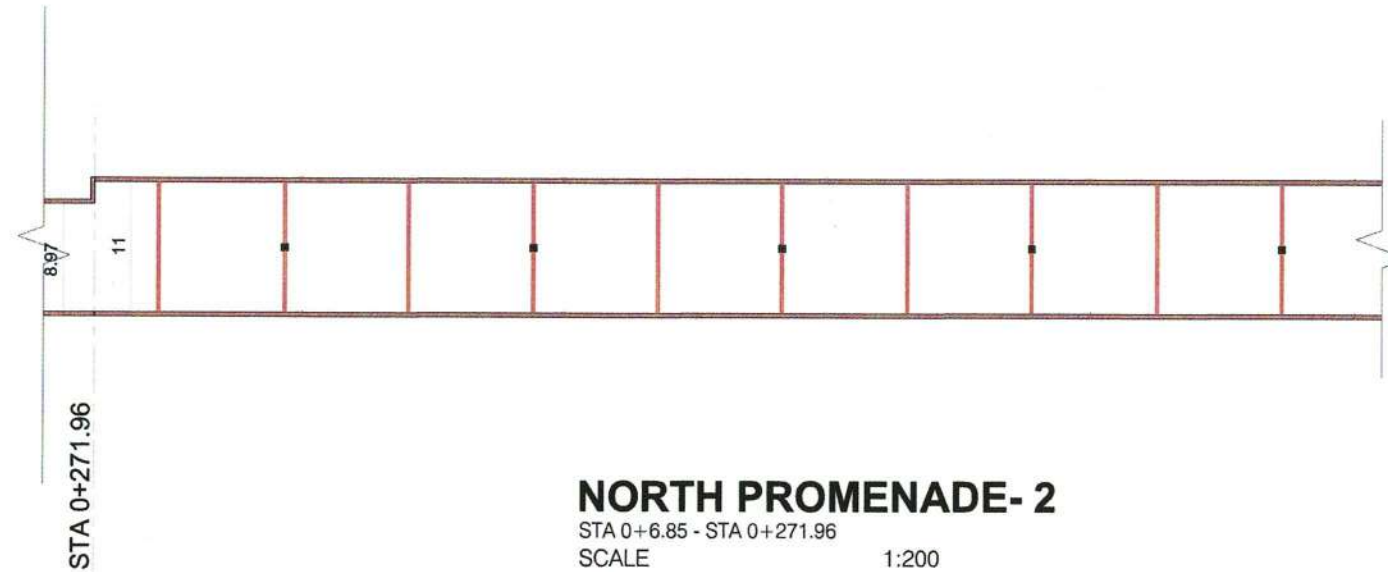

**NATIONAL PARKS
DEVELOPMENT COMMITTEE**
CENTRAL SECTION, RIZAL PARK, MANILA

PROJECT TITLE :
**IMPLEMENTATION OF RIZAL PARK COMPLEX
COMPREHENSIVE TOURISM PLAN (IMPROVEMENT OF
ROADS AND PATH S AT CENTRAL SECTION, RIZAL
PARK)**
LOCATION: CENTRAL SECTION , RIZAL PARK ERMITA MANILA


PREPARED BY:
ENGR. LERIZA S. CANALES
DRAFTSMAN II
CHECKED BY:
ENGR. LOVELIE D. ABARQUEZ
ENGINEER II

RECOMMENDING APPROVAL:
ENGR. EDUARDO C. VILLALON JR.
PLANNING OFFICER V


APPROVED BY:
CECILLE A. LORENZANA-ROMERO
EXECUTIVE DIRECTOR III

SHEET CONTENT
AS SHOWN

PROJECT REF. NO.
SHEET NO.
C-02

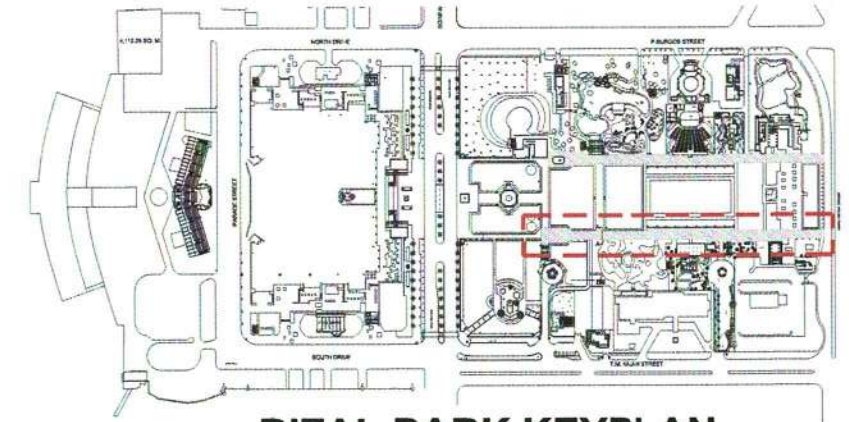


RIZAL PARK KEYPLAN

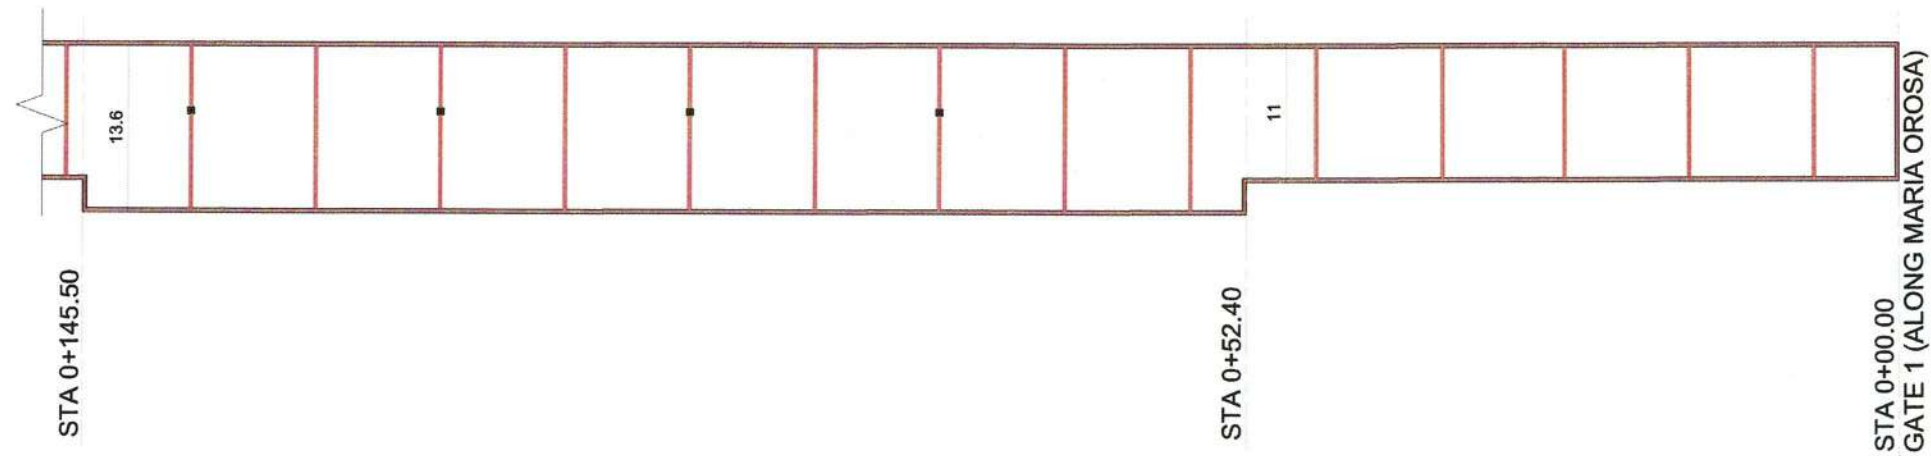

SOUTH PROMENADE- 1

STA 0+00.00- STA 0+145.50

SCALE 1:200

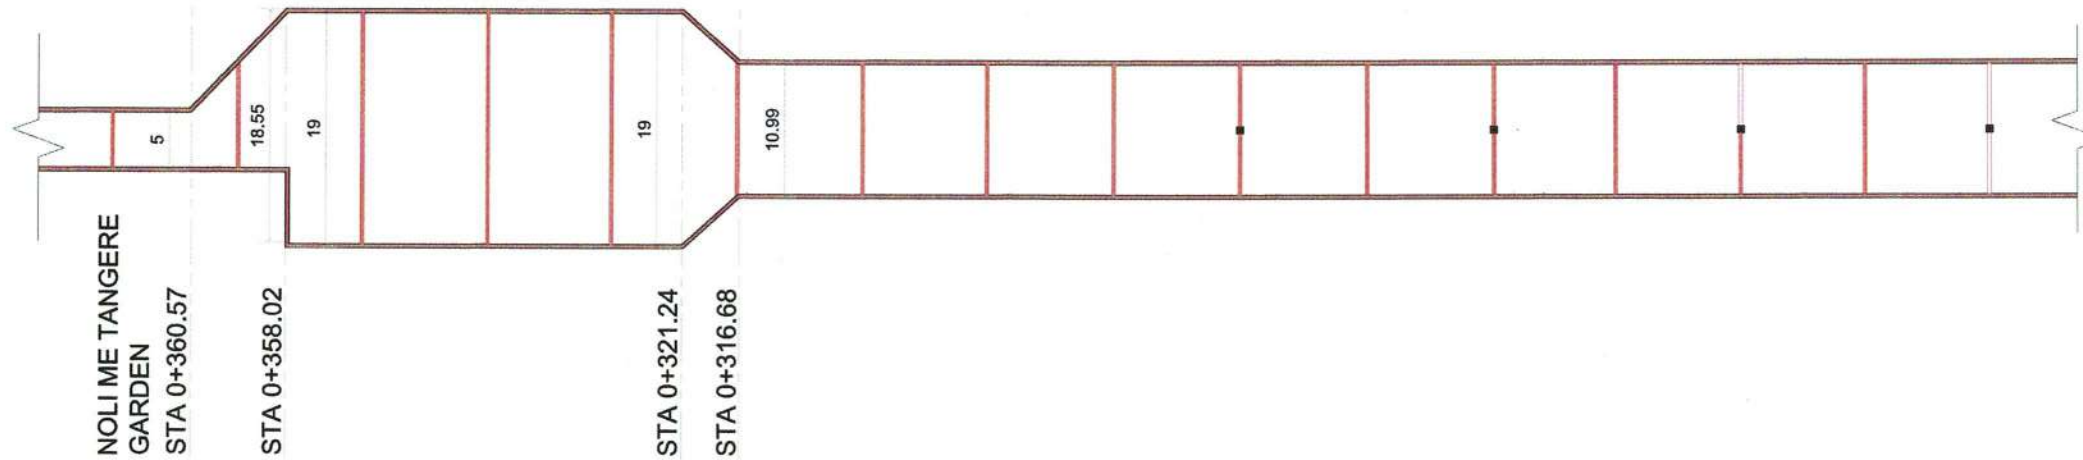

SOUTH PROMENADE- 2

STA 0+145.50 - STA. 0+360.57

SCALE 1:200



**NATIONAL PARKS
DEVELOPMENT COMMITTEE**
CENTRAL SECTION, RIZAL PARK, MANILA

PROJECT TITLE :

**IMPLEMENTATION OF RIZAL PARK COMPLEX
COMPREHENSIVE TOURISM PLAN (IMPROVEMENT OF
ROADS AND PATHS AT CENTRAL SECTION, RIZAL
PARK)**

LOCATION: CENTRAL SECTION, RIZAL PARK ERMITA MANILA

PREPARED BY:

ENGR. LERIZA S. CANALES
DRAFTSMAN II

CHECKED BY:

ENGR. LOVELIE D. ABARQUEZ
ENGINEER

RECOMMENDING APPROVAL:

ENGR. EDUARDO C. VILLALON JR.
PLANNING OFFICER V

APPROVED BY:

CECILLE A. LORENZANA-ROMERO
EXECUTIVE DIRECTOR III


SHEET CONTENT

AS SHOWN

PROJECT REF. NO.


SHEET NO.

C-03

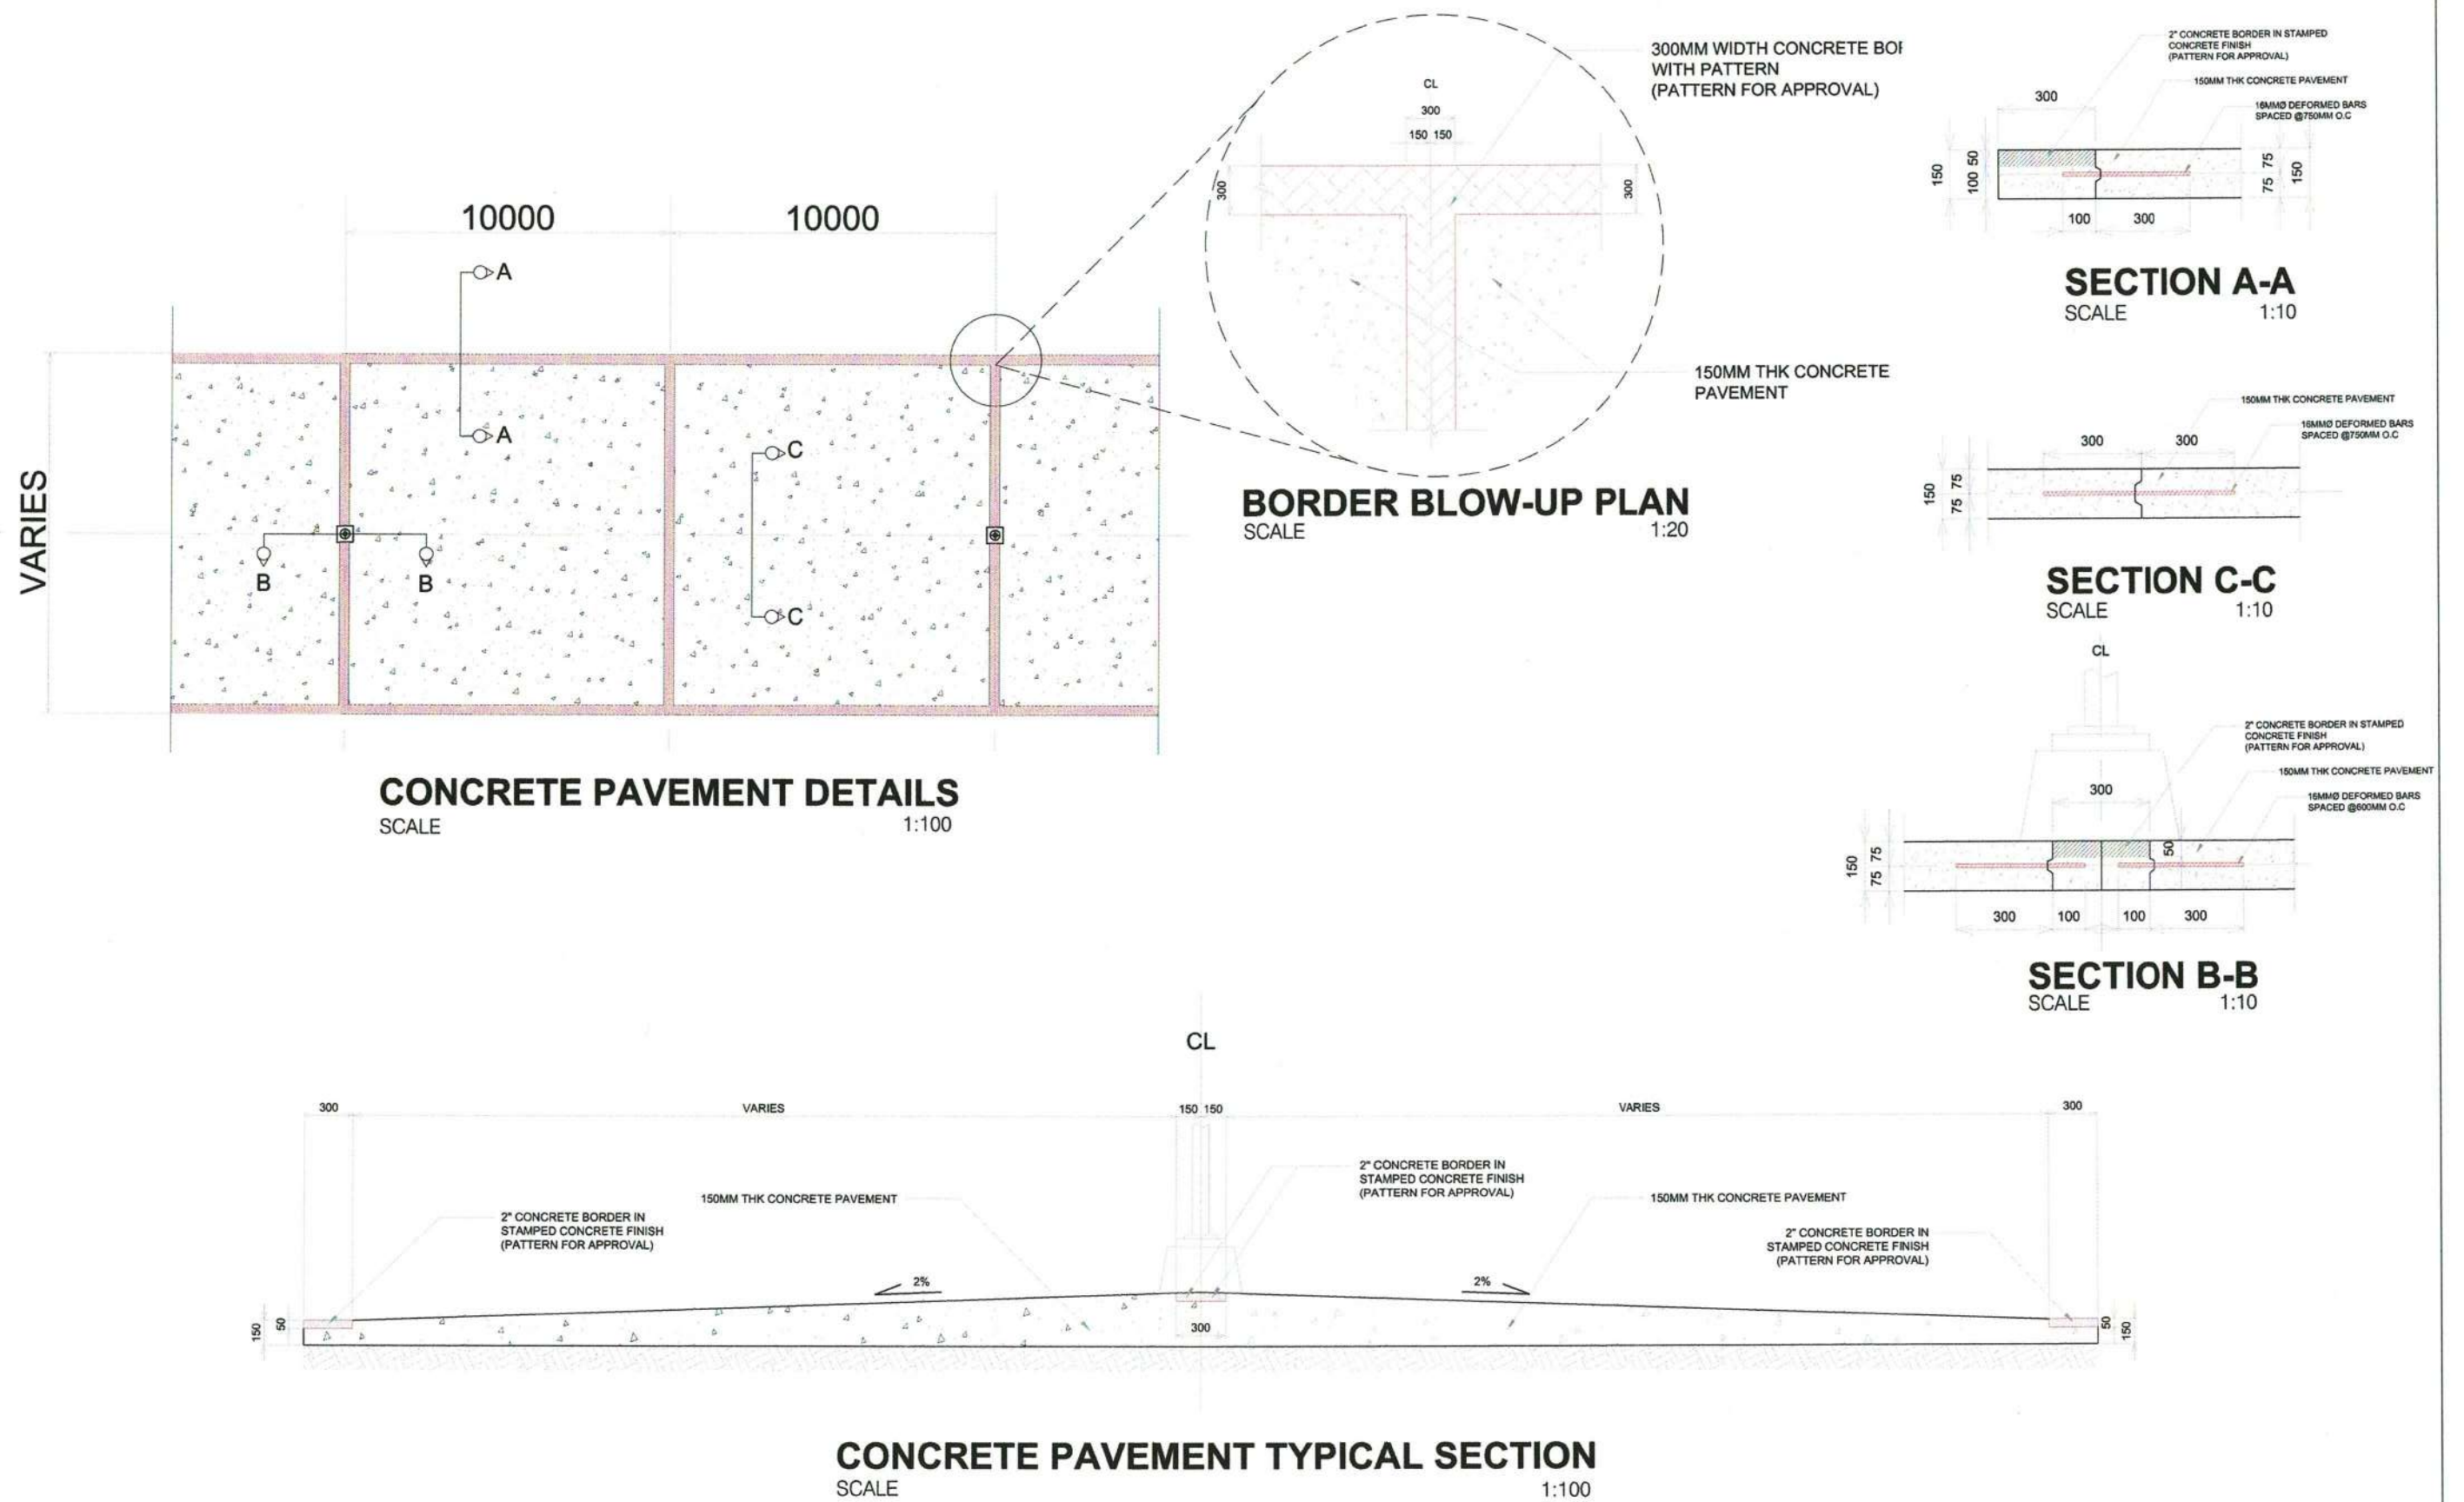


NOTES: MEASUREMENTS ARE ALL IN MILLIMETERS

 NATIONAL PARKS DEVELOPMENT COMMITTEE CENTRAL SECTION, RIZAL PARK, MANILA	PROJECT TITLE :	PREPARED BY:	RECOMMENDING APPROVAL:	APPROVED BY:	SHEET CONTENT	PROJECT REF. NO.
	IMPLEMENTATION OF RIZAL PARK COMPLEX COMPREHENSIVE TOURISM PLAN (IMPROVEMENT OF ROADS AND PATH S AT CENTRAL SECTION, RIZAL PARK)	ENGR. LERIZA S. CANALES REGISTERED ENGINEER II	 ENGR. EDUARDO C. VILLALON JR. PLANNING OFFICER V	 CECILLE A. LORENZANA-ROMERO EXECUTIVE DIRECTOR III	AS SHOWN	SHEET NO.
	LOCATION: CENTRAL SECTION, RIZAL PARK ERMITA MANILA	ENGR. LOVELIE D. ABARQUEZ ENGINEER II				C-04

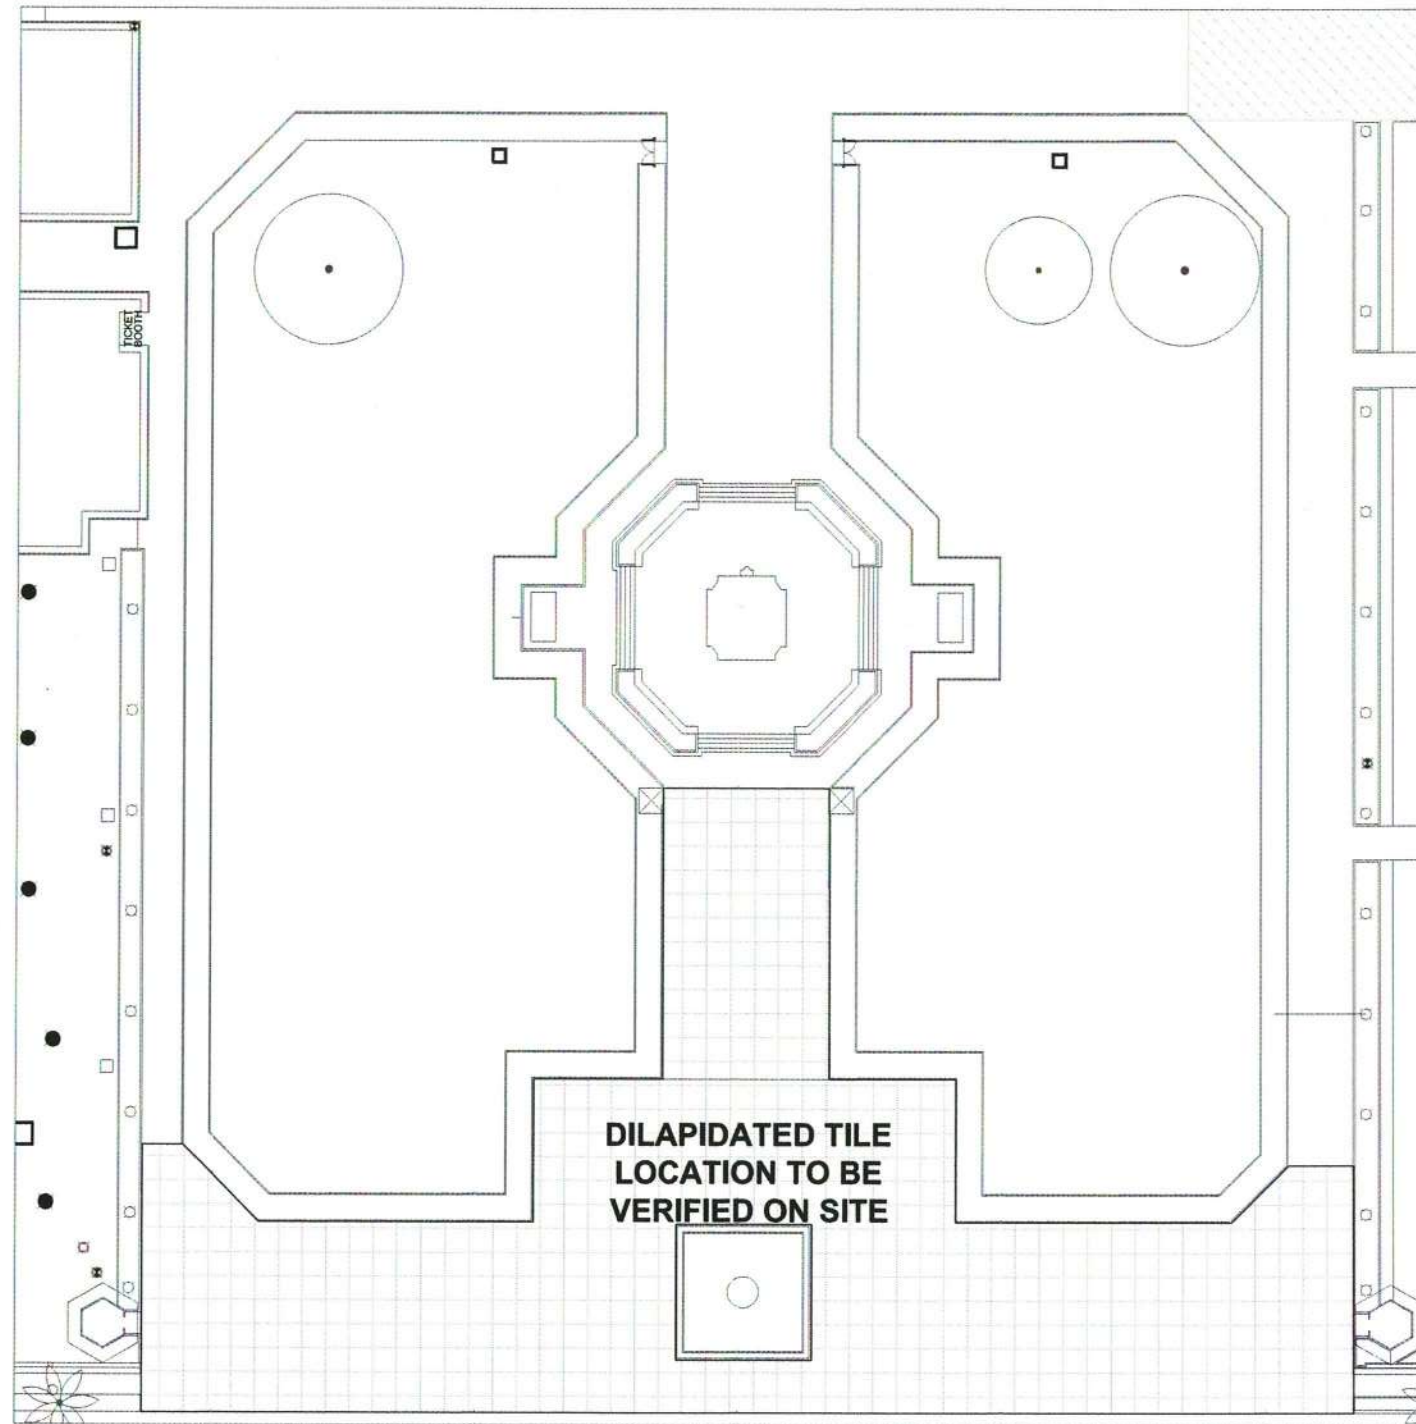

RIZAL MONUMENT PLAN
SCALE 1:300

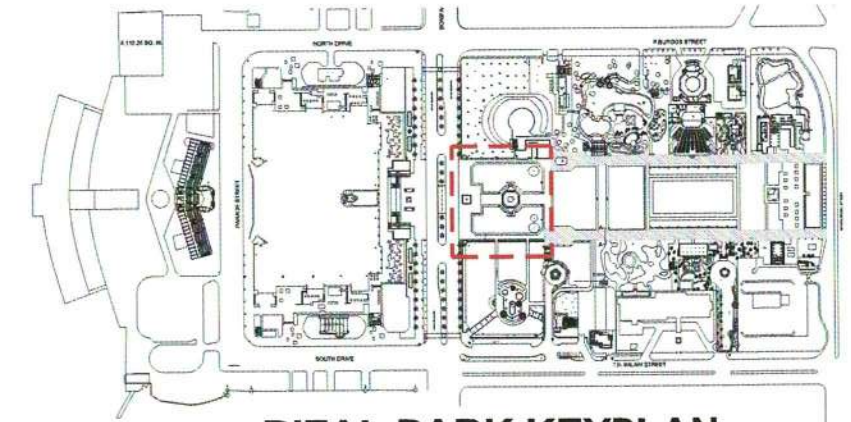

RIZAL PARK KEYPLAN

LEGEND:



**REPLACEMENT OF 243 PCS DILAPIDATED
600 x 600 FLAME GRANITE TILES**

 NATIONAL PARKS DEVELOPMENT COMMITTEE CENTRAL SECTION, RIZAL PARK, MANILA	PROJECT TITLE :	PREPARED BY:	RECOMMENDING APPROVAL:	APPROVED BY:	SHEET CONTENT	PROJECT REF. NO.
	IMPLEMENTATION OF RIZAL PARK COMPLEX COMPREHENSIVE TOURISM PLAN (IMPROVEMENT OF ROADS AND PATH S AT CENTRAL SECTION, RIZAL PARK)	ENGR. LERIZA S. CANALES DRAFTSMAN II	 ENGR. EDUARDO C. VILLALON JR. PLANNING OFFICER V	 CECILLE A. LORENZANA-ROMERO EXECUTIVE DIRECTOR III	AS SHOWN	SHEET NO.
	LOCATION: CENTRAL SECTION, RIZAL PARK ERMITA MANILA	ENGR. LOVELIE D. ABARQUEZ ENGINEER II				C-05