


**IMPLEMENTATION OF RIZAL PARK COMPLEX
COMPREHENSIVE TOURISM PLAN
(IMPROVEMENT OF ROADS AND PATHS
AT CENTRAL SECTION, RIZAL PARK)
PHASE II**

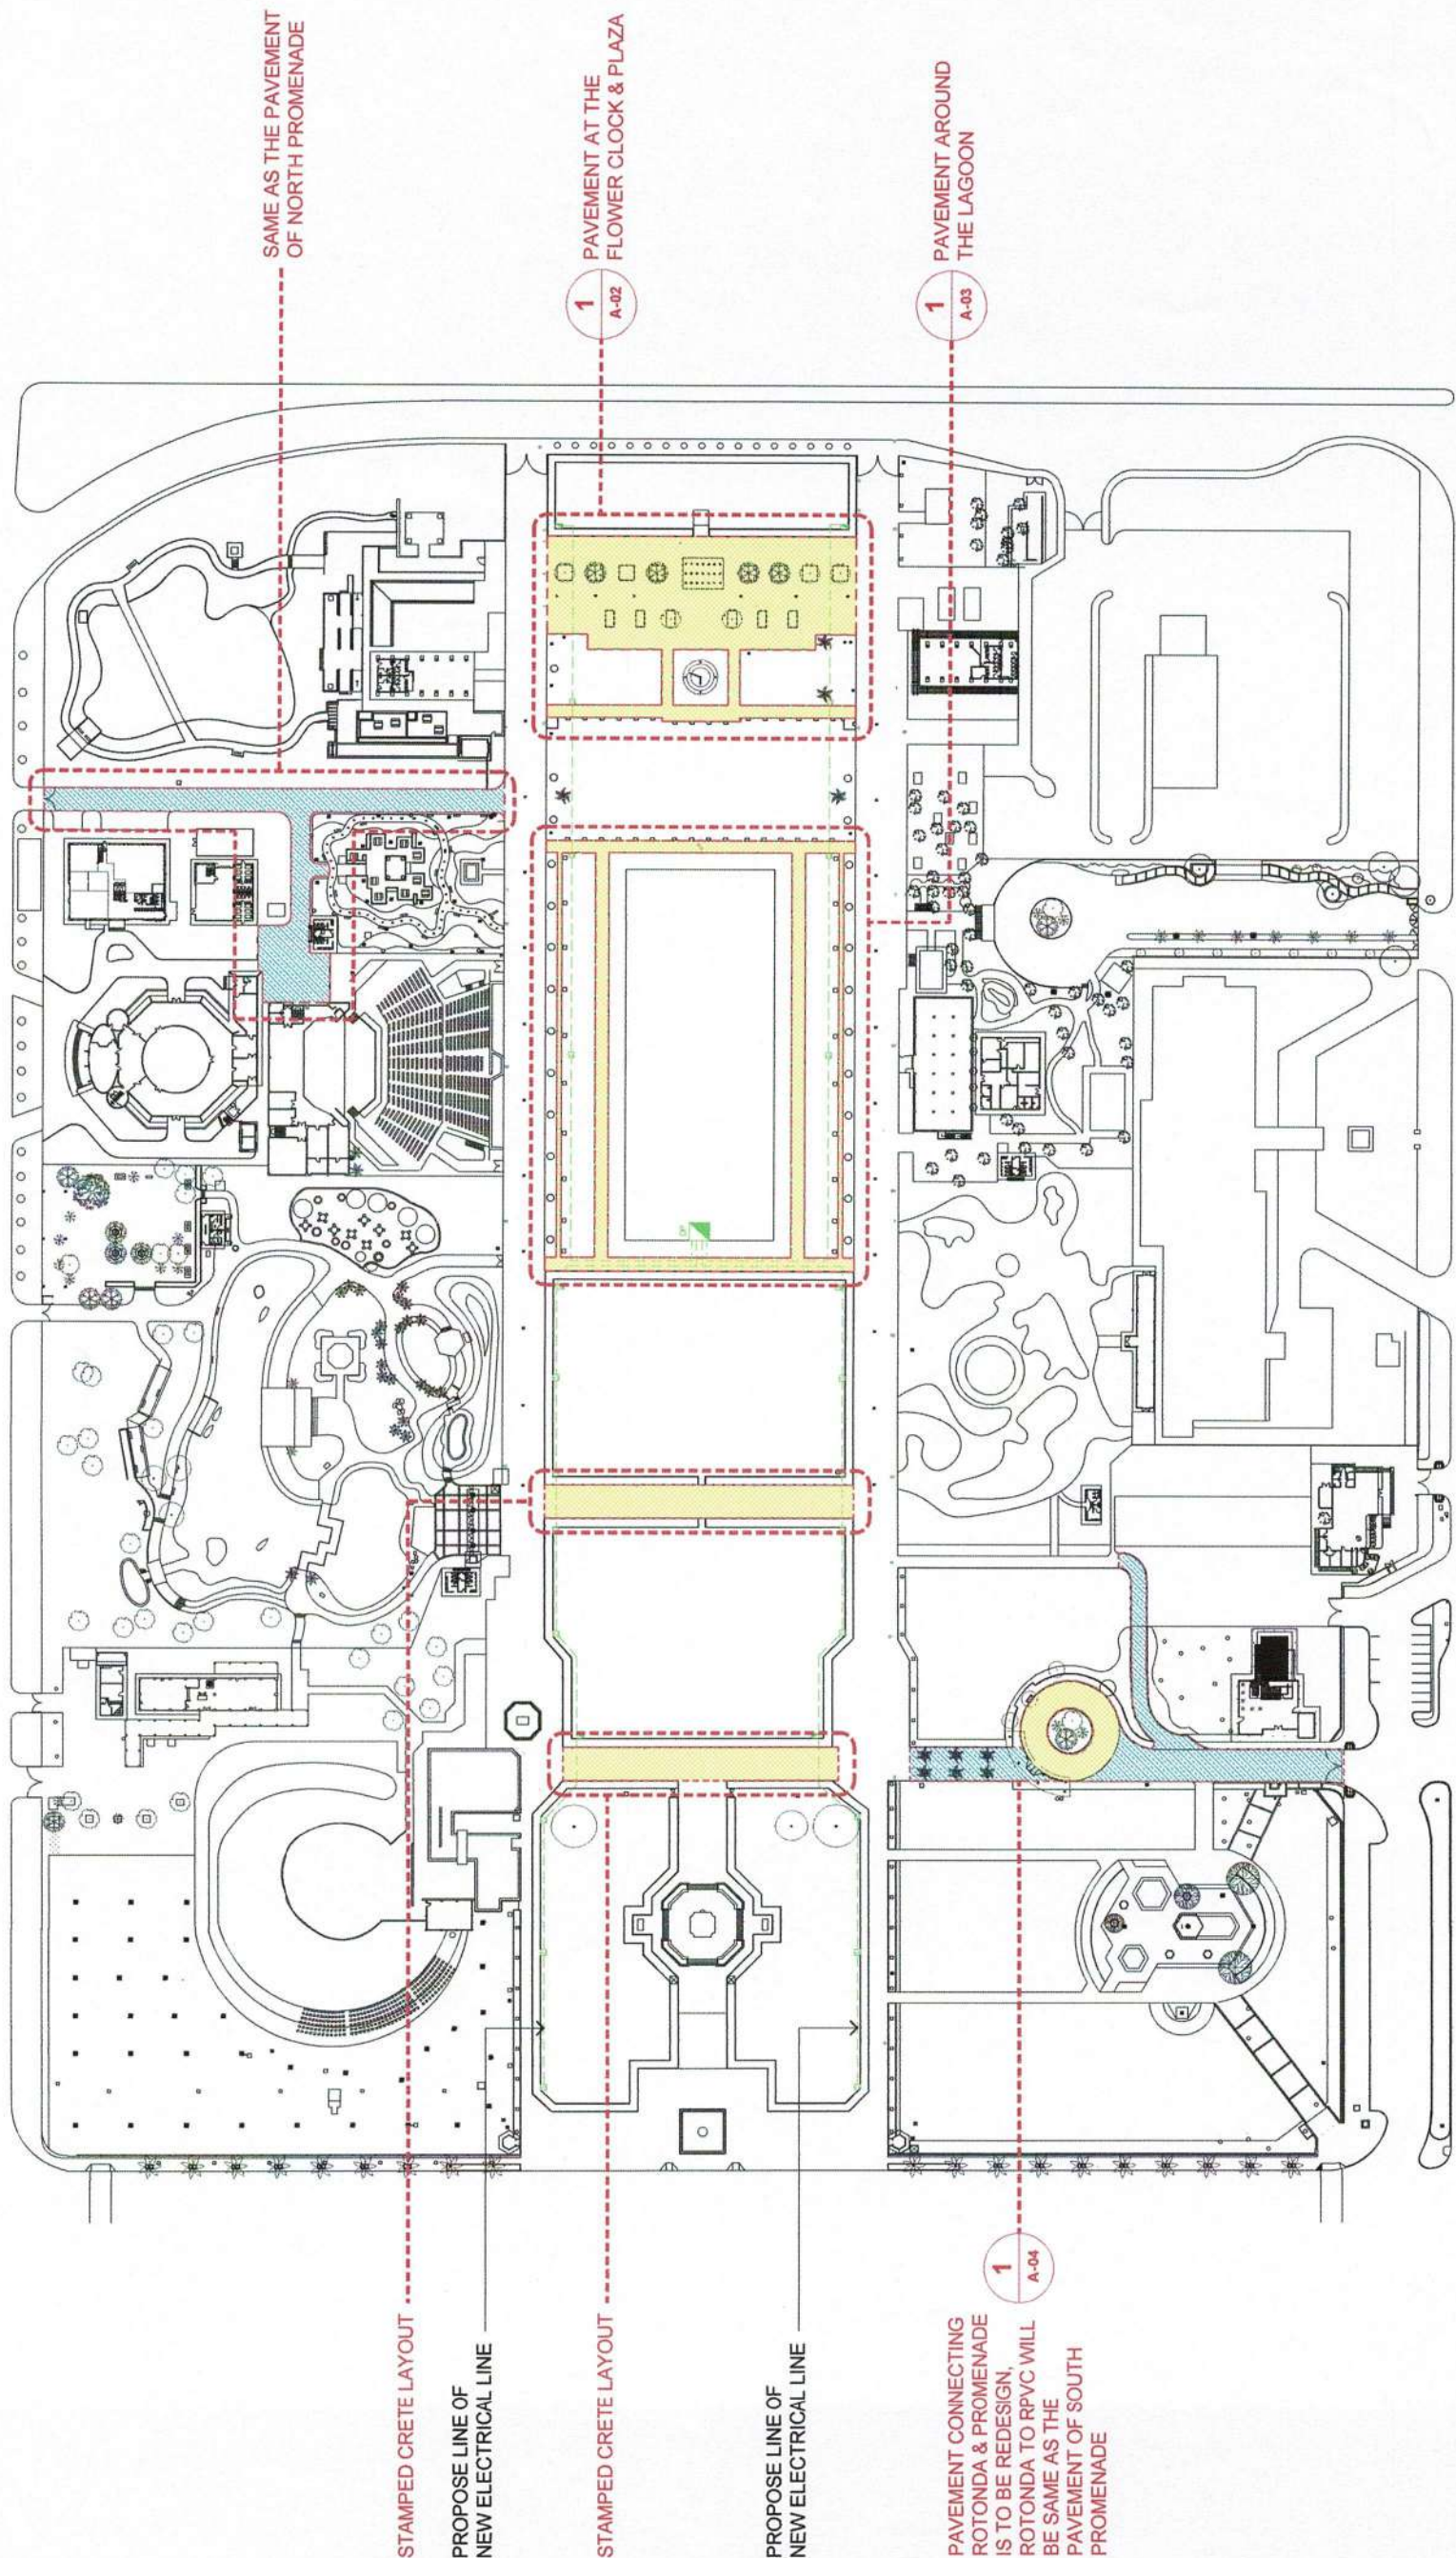

1 ROADS & PATHS PHASE II
A-01 SCALE: NTS

LEGEND:

SYM.	DESCRIPTION
---	PHASE 2 AFFECTED AREAS
---	AREAS TO BE REDESIGNED
---	AREAS THAT WILL MATCH THE NORTH & SOUTH PROMENADES PAVEMENT

 NATIONAL PARKS DEVELOPMENT COMMITTEE CENTRAL SECTION, RIZAL PARK, MANILA	PROJECT TITLE : IMPLEMENTATION OF RIZAL PARK COMPLEX COMPREHENSIVE TOURISM PLAN (IMPROVEMENT OF ROADS AND PATHS AT CENTRAL SECTION, RIZAL PARK) - PHASE II		PREPARED BY:  AR. SARAH JANE A. GRANADA DRAFTSMAN IV		RECOMMENDING APPROVAL:  ENGR. EDUARDO C. VILLALON JR. PLANNING OFFICER V	APPROVED BY:  CECILLE A. LORENZANA-ROMERO EXECUTIVE DIRECTOR III	SHEET CONTENT CENTRAL SECTION ROADS & PATHS PHASE 2 KEYPLAN	PROJECT REF. NO. C-13 SHEET NO. A-01
	LOCATION: CENTRAL SECTION , RIZAL PARK ERMITA MANILA		CHECKED BY:  ENGR. LOYELLE D. ABARQUEZ ENGINEER II					

1. **PAVEMENT AROUND THE FLOWER CLOCK**
 - Stamped Crete with Smooth Finish Concrete Border
 - Floor mounted striplights to the walkways
2. **PLANTER SEATS AT THE PLAZA**
 - Upgrade to Pebble Washed Concrete Seats with Striplight
3. **SHRUB PLANT BOXES AT THE PLAZA**
 - Location to be retained
 - Replanting of tree/shrubs
4. **URBAN LIGHTS**
 - Removal and restoration
5. **PROVISION OF ELECTRICAL WORKS**
 - Removal and restoration
 - For planter seats and walkways
6. **DRAINAGE IMPROVEMENT**
 - Removal and restoration
7. **LIGHTING AT PATHWAYS**
 - Provision for lighting at pathways facing the pavements



LEGEND:	SYM.	DESCRIPTION
	RET.	TO BE RETAINED TREE / LAMP POST
	REM.	TO BE REMOVED TREE / LAMP POST
		EXISTING LAWN TURNS INTO PAVEMENT
		LINE OF NEW ELECTRICAL
		ELECTRICAL MANHOLE
		PANEL BOARD
		DISTRIBUTION PANEL
		LINE OF TRENCH DRAIN
		LINE OF LIGHTING AT PATHWAY



PROJECT TITLE :
IMPLEMENTATION OF RIZAL PARK COMPLEX
COMPREHENSIVE TOURISM PLAN
(IMPROVEMENT OF ROADS AND PATHS AT CENTRAL
SECTION, RIZAL PARK) - PHASE II
LOCATION: CENTRAL SECTION , RIZAL PARK, ERMITA, MANILA

PREPARED BY: AR. SARAH JANE A. GRANADA
DRAFTSMAN IV

CHECKED BY: ENGR. LOVELLE D. ABARQUEZ
ENGINEER

RECOMMENDING APPROVAL:



ENGR. EDUARDO C. VILLALON JR.
PLANNING OFFICER V

APPROVED BY: *Cecille A. Lorenzana-Romero*

CECILLE A. LORENZANA-ROMERO
EXECUTIVE DIRECTOR (II)

PROJECT REF. NO.	C-13
SHEET NO.	A-02