

SCOPE OF WORK


1. PAVEMENT AROUND THE LAGOON
- Stamped Crete with Smooth Finish Concrete Border
2. DRAINAGE IMPROVEMENT
- Removal and restoration
- Upgrade the drain into trench drain
3. METAL SEATS FACING THE LAGOON
- Upgrade the design and location around lagoon
4. WALKWAY AT HEROES WALK
- Removal of walkway and restoration of grass

LINE OF EXISTING PIPE
TOWARDS MAIN DRAIN

EXISTING WALKWAY TO BE
REMOVE OR DEMOLISH

LINE OF PROPOSED NEW DRAIN TO
BE CONNECTED TO THE MAIN DRAIN

PROPOSE LINE OF
NEW ELECTRICAL LINE

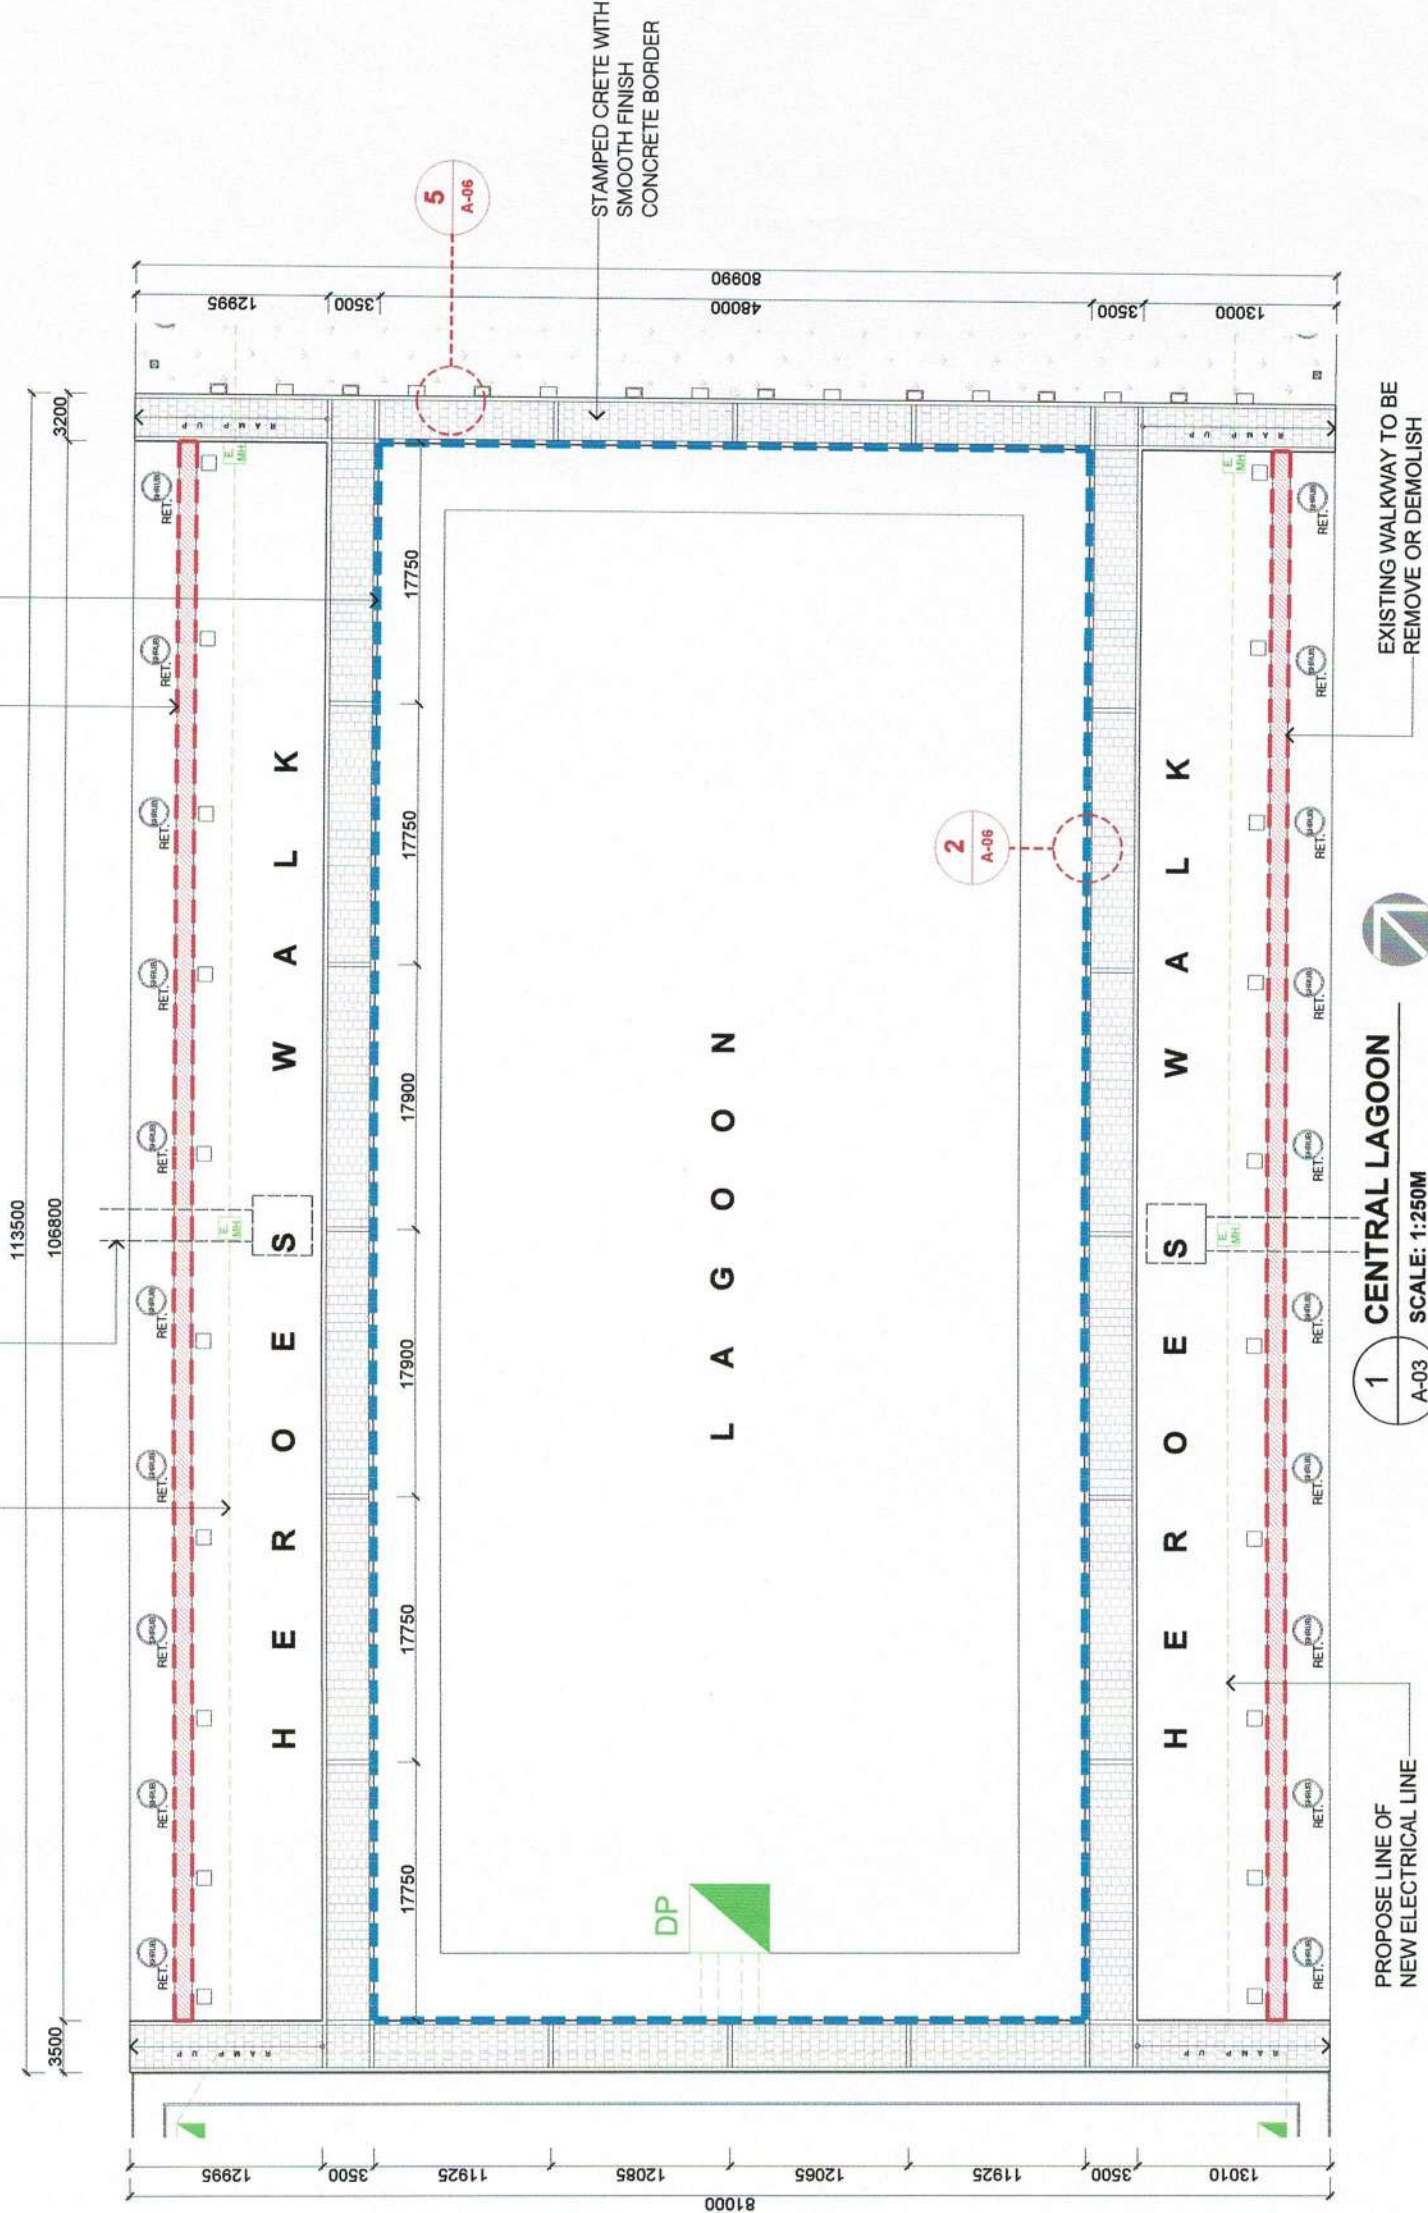


1 CENTRAL LAGOON
A-03 SCALE: 1:250M

LEGEND:	
SYM.	DESCRIPTION
RET.	TO BE RETAINED TREE / LAMP POST
REM.	TO BE REMOVED TREE / LAMP POST
	EXISTING LAWN TURNS INTO PAVEMENT
	LINE OF NEW ELECTRICAL
	ELECTRICAL MANHOLE
	PANEL BOARD
	DISTRIBUTION PANEL
	LINE OF TRENCH DRAIN
	610MM ID PIPE W/ REINFORCED CONCRETE MANHOLE

 NATIONAL PARKS DEVELOPMENT COMMITTEE NATIONAL PARKS DEVELOPMENT COMMITTEE CENTRAL SECTION, RIZAL PARK, MANILA	PROJECT TITLE : IMPLEMENTATION OF RIZAL PARK COMPLEX COMPREHENSIVE TOURISM PLAN (IMPROVEMENT OF ROADS AND PATHS AT CENTRAL SECTION, RIZAL PARK) - PHASE II		PREPARED BY:  AR. SARAH JANE A. GRANADA DRAFTSMAN IV	RECOMMENDING APPROVAL:  ENGR. EDUARDO C. VILLALON JR. PLANNING OFFICER IV	APPROVED BY:  CECILLE A. LORENZANA-ROMERO EXECUTIVE DIRECTOR III	SHEET CONTENT PAVEMENT AT THE CENTRAL LAGOON	PROJECT REF. NO. C-13 SHEET NO. A-03
	LOCATION: CENTRAL SECTION, RIZAL PARK, ERMITA MANILA		CHECKED BY:  ENGR. LOVELLE D. ABARQUEZ ENGINEER II				

SCOPE OF WORK

1. PAVEMENT BETWEEN ROTONDA & PROMENADE
 - Same pattern with promenade
 - Stamped Crete at the trees area
 - Provision of tree gratings
2. ROTONDA
 - Upgrade the pattern design
 - Can be stamped crete or paver tiles
3. LIGHTING AT THE TREES
 - Replacing uprights

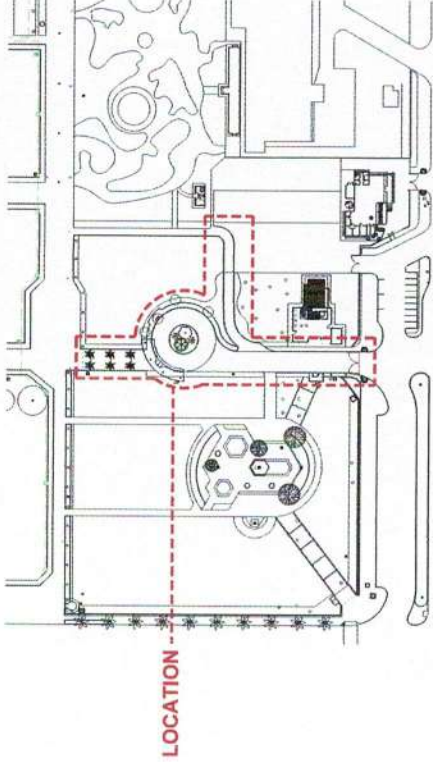


LOCATION

1

RPVC KEYPLAN

A-02

SCALE: NTS

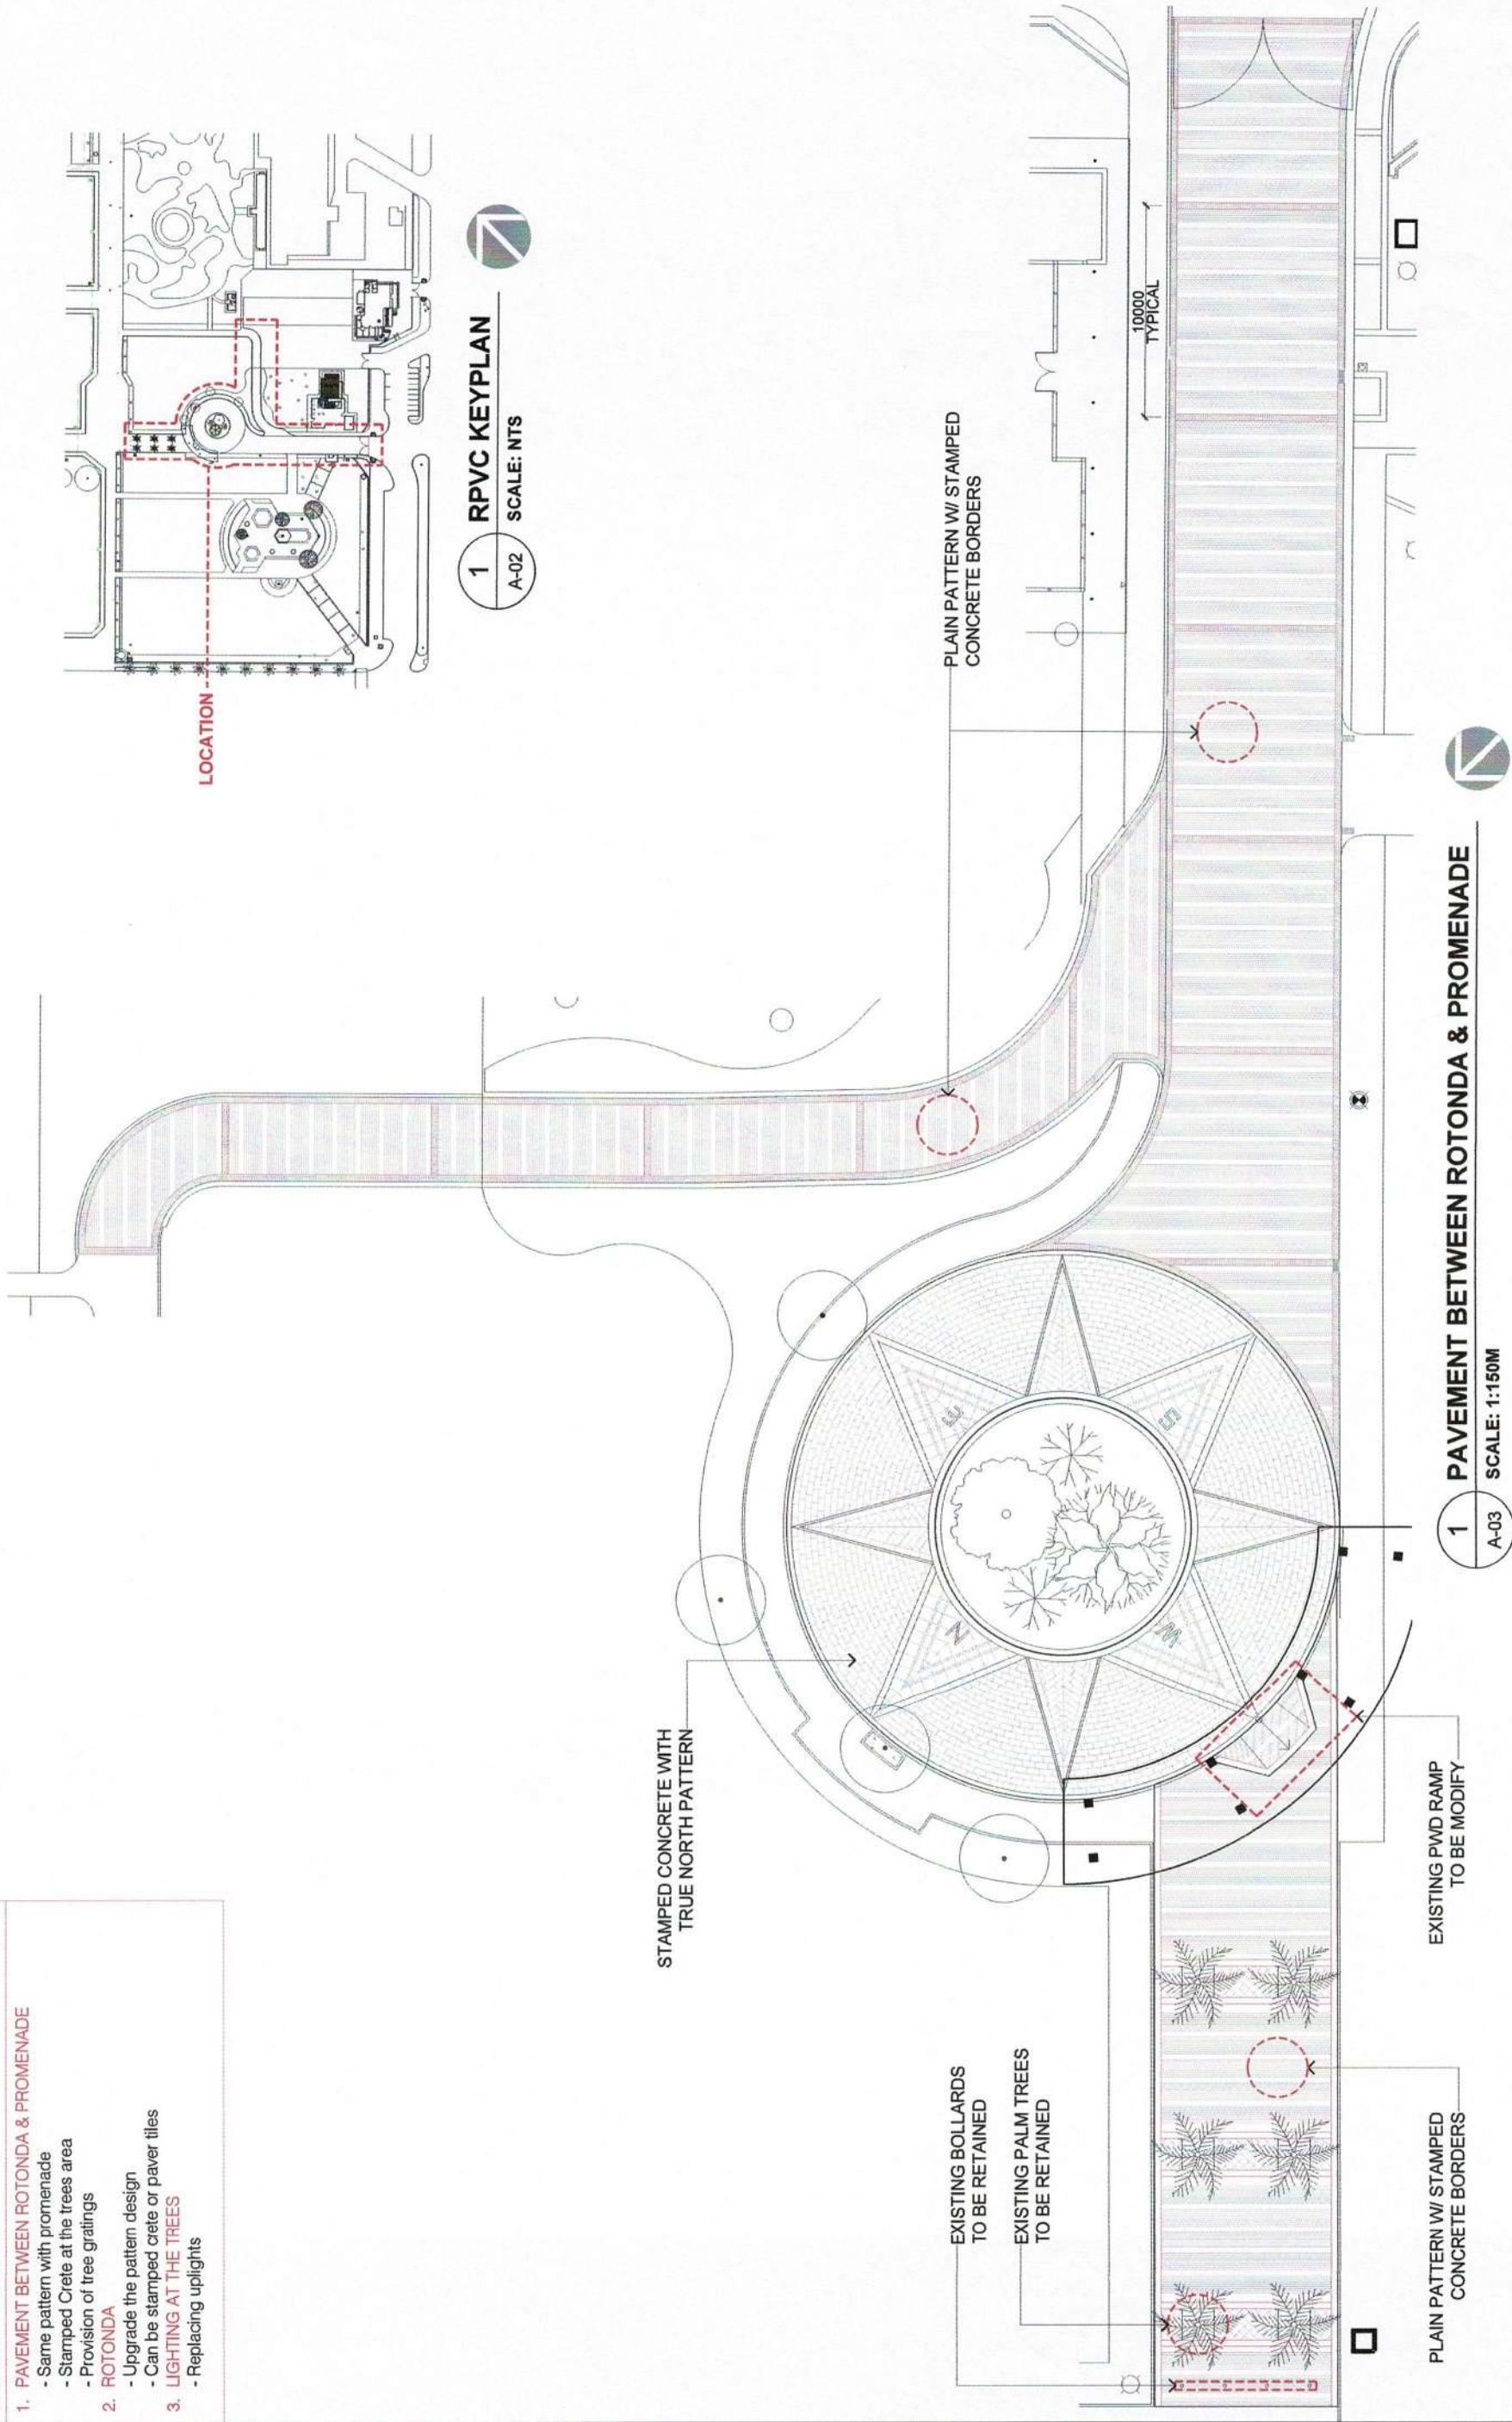



1

PAVEMENT BETWEEN ROTONDA & PROMENADE

A-03

SCALE: 1:150M

 NATIONAL PARKS DEVELOPMENT COMMITTEE CENTRAL SECTION, RIZAL PARK, MANILA	PROJECT TITLE :		PREPARED BY:		RECOMMENDING APPROVAL:	APPROVED BY:	SHEET CONTENT	PROJECT REF. NO.
	IMPLEMENTATION OF RIZAL PARK COMPLEX COMPREHENSIVE TOURISM PLAN (IMPROVEMENT OF ROADS AND PATHS AT CENTRAL SECTION, RIZAL PARK) - PHASE II		AR. SARAH JANE A. GRANADA DRAFTSMAN IV					
	LOCATION: CENTRAL SECTION, RIZAL PARK ERMITA MANILA		CHECKED BY:		ENGR. EDUARDO C. VILLALON JR. PLANNING OFFICER V	CECILIE A. LORENZANA-ROMERO EXECUTIVE DIRECTOR III		
			ENGR. LOVELIE D. ABARQUEZ ENGINEER					
ROTONDA & PROMENADE								C-13
								SHEET NO.
								A-04

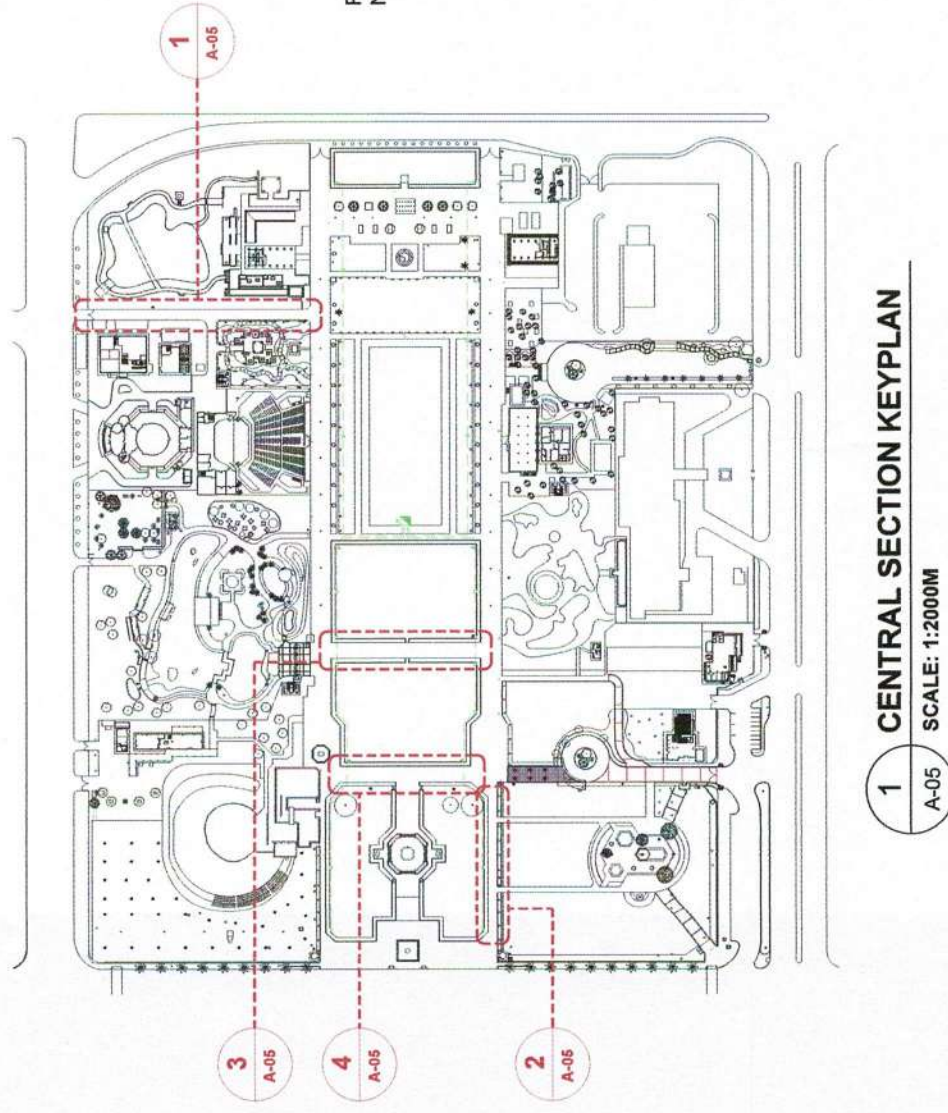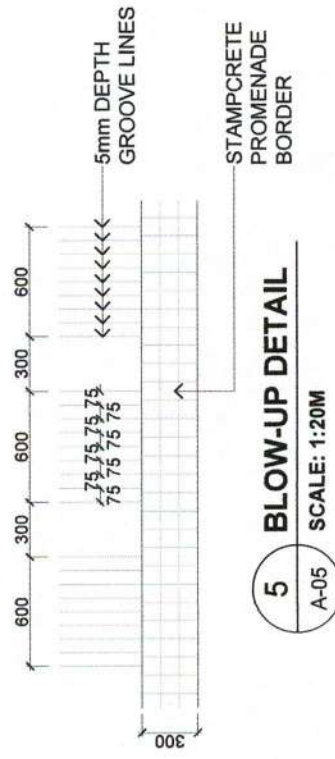

 NATIONAL PARKS DEVELOPMENT COMMITTEE CENTRAL SECTION, RIZAL PARK, MANILA	PROJECT TITLE :		PREPARED BY:	RECOMMENDING APPROVAL:	APPROVED BY:	SHEET CONTENT	PROJECT REF. NO.
	IMPLEMENTATION OF RIZAL PARK COMPLEX COMPREHENSIVE TOURISM PLAN (IMPROVEMENT OF ROADS AND PATHS AT CENTRAL SECTION, RIZAL PARK) - PHASE II		AR. SARAH JANE A. GRANADA DESIGN TEAM IV				ENGR. EDUARDO C. VILLALON JR. PLANNING OFFICER VI
			CHECKED BY:	SHEET NO.			
	LOCATION: CENTRAL SECTION, RIZAL PARK ERMITA MANILA		ENGR. LOVELIE D. ABARQUEZ ENGINEER II	CECILLE A. LORENZANA-ROMERO EXECUTIVE DIRECTOR III	A-05		