



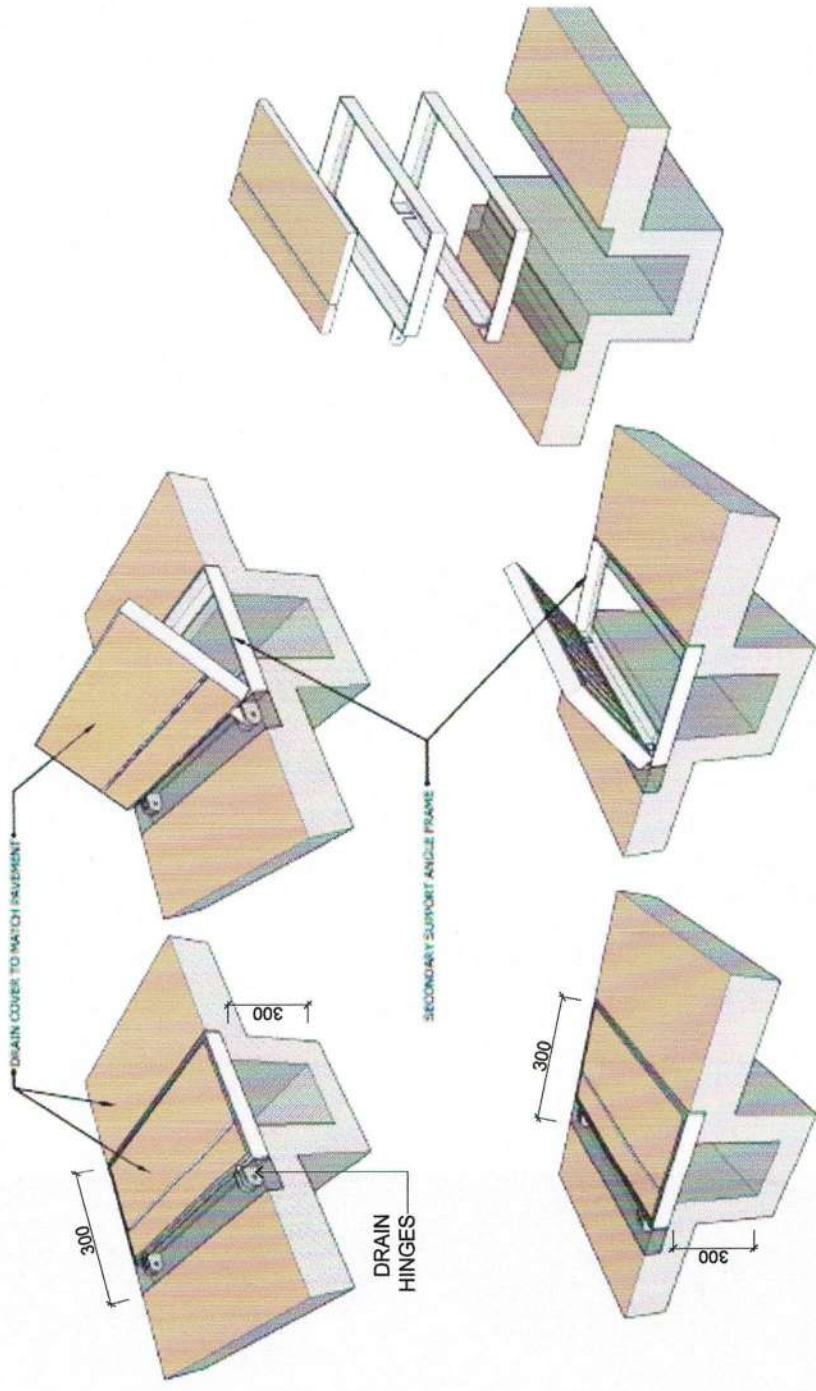


1 SECTION AT LAGOON DRAIN  
A-06 SCALE: NTS

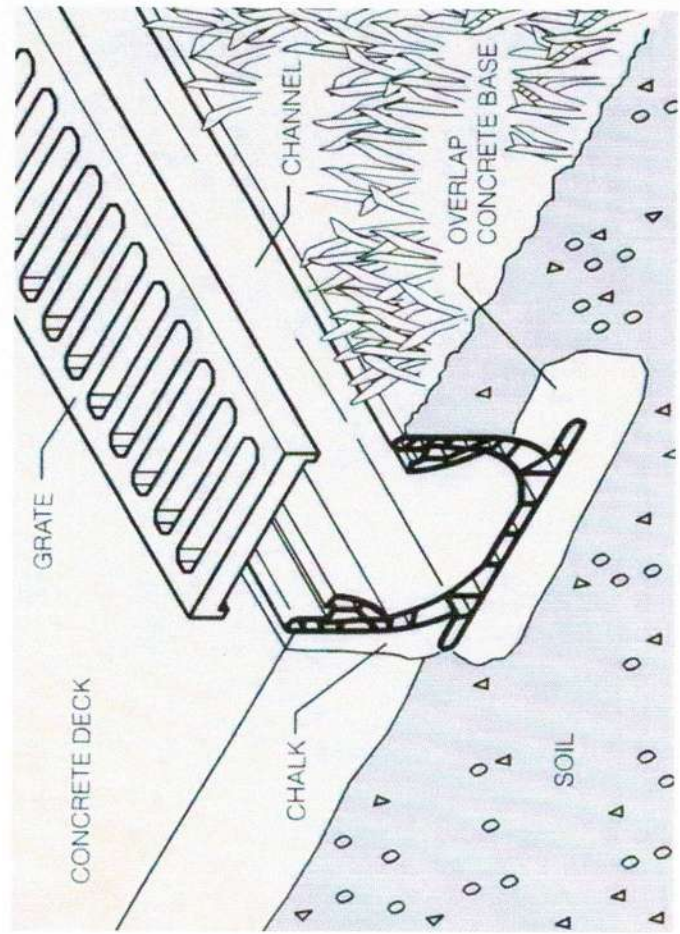


NOTE:  
THIS DRAIN IS FIXED WITH  
SCREEN UNDERNEATH.


2 SECTION AT LAWN C DRAIN  
A-06 SCALE: NTS

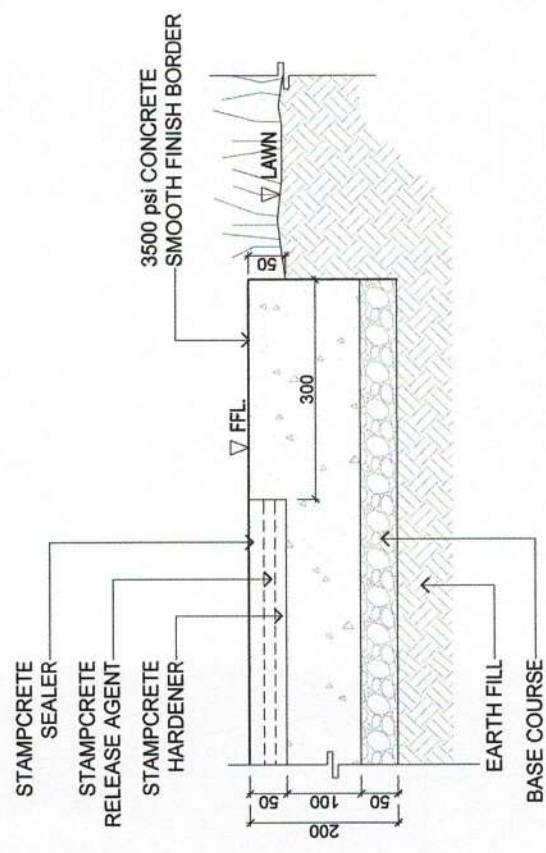


3 PAVEMENT & LAWN SECTION  
A-06 SCALE: 1:5

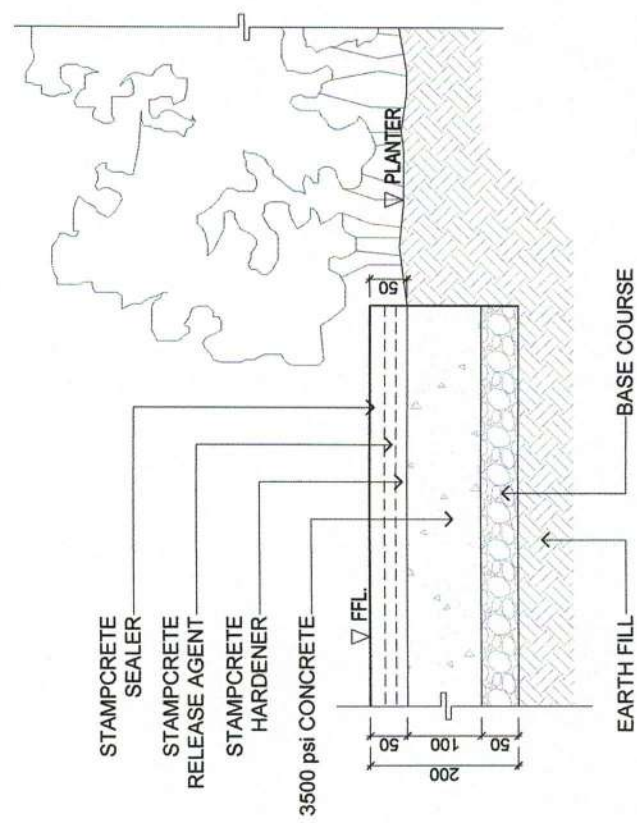

4 PAVEMENT & SHRUB SECTION  
A-06 SCALE: 1:5

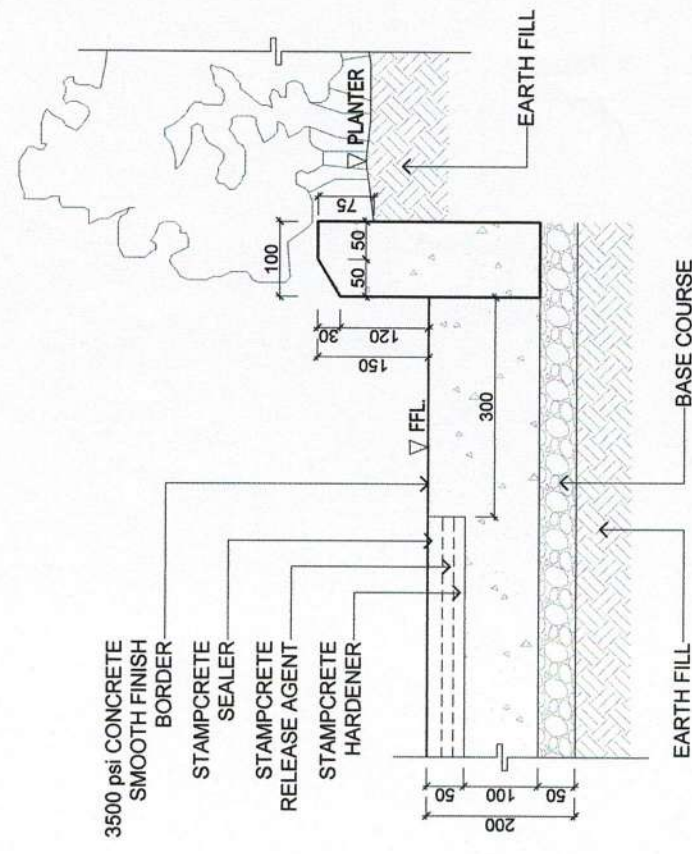


5 PAVEMENT W/ CURB SECTION  
A-06 SCALE: 1:5
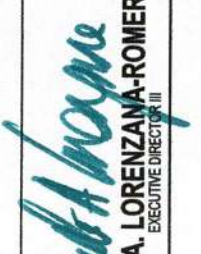
|   |   |  |                                                            |   |   |                                                    |                                               |
|---|---|--|------------------------------------------------------------|---|---|----------------------------------------------------|-----------------------------------------------|
| <br>NATIONAL PARKS<br>DEVELOPMENT COMMITTEE<br>CENTRAL SECTION, RIZAL PARK, MANILA | PROJECT TITLE :<br>IMPLEMENTATION OF RIZAL PARK COMPLEX<br>COMPREHENSIVE TOURISM PLAN<br>(IMPROVEMENT OF ROADS AND PATHS AT CENTRAL<br>SECTION, RIZAL PARK) - PHASE II |  | PREPARED BY :<br>AR. SARAH JANE A. GRANADA<br>PROFESSIONAL | RECOMMENDING APPROVAL :<br><br>ENGR. EDUARDO C. VILLALON JR.<br>PLANNING OFFICER | APPROVED BY :<br><br>CECILLE A. LORENZANA-ROMERO<br>EXECUTIVE DIRECTOR III | SHEET CONTENT<br>BLOW-UP DETAIL<br>AT THE PAVEMENT | PROJECT REF. NO.<br>C-13<br>SHEET NO.<br>A-06 |
|   | LOCATION: CENTRAL SECTION, RIZAL PARK ERMITA MANILA   |  | CHECKED BY :<br>ENGR. LOVELLE D. ABARQUEZ<br>ENGINEER II   |   |   |                                                    |                                               |
|   |   |  |                                                            |   |   |                                                    |                                               |









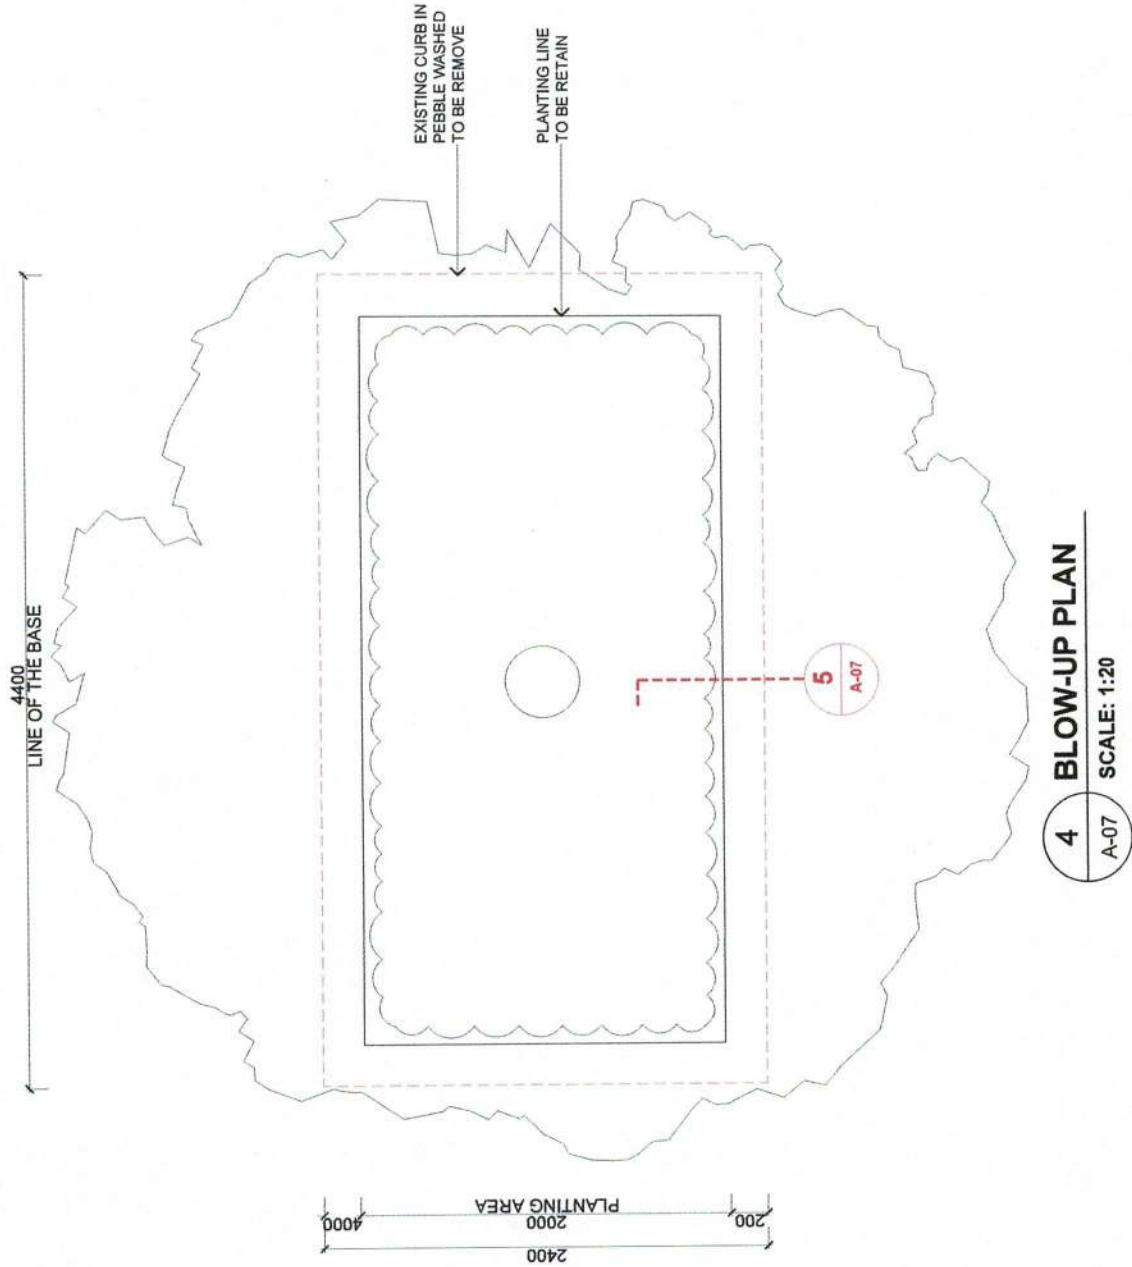

EXISTING IMAGE

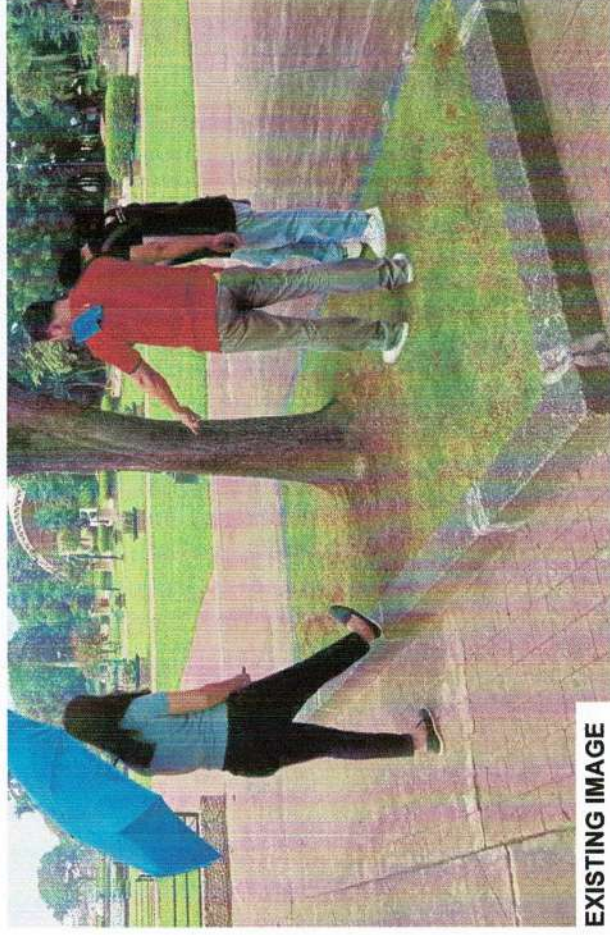

EXISTING IMAGE

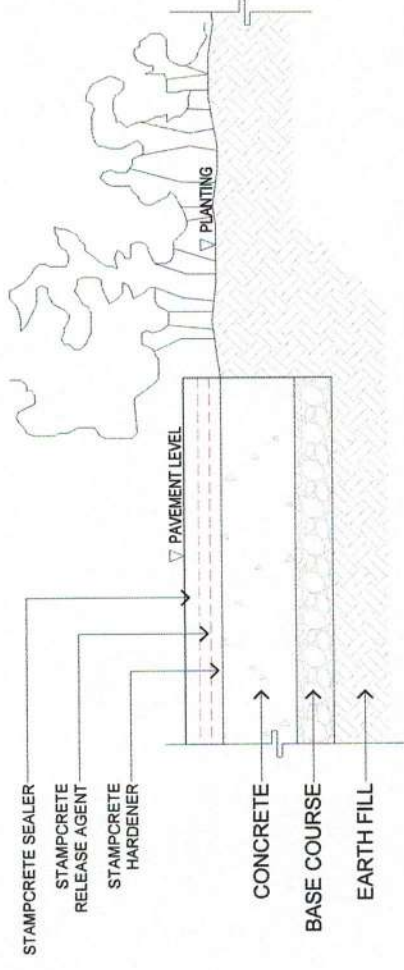

|   |   |  |   |   |   |                                                        |                                 |
|---|---|--|---|---|---|--------------------------------------------------------|---------------------------------|
|  <b>NATIONAL PARKS<br/>DEVELOPMENT COMMITTEE</b><br>CENTRAL SECTION, RIZAL PARK, MANILA | PROJECT TITLE :<br><br>IMPLEMENTATION OF RIZAL PARK COMPLEX<br>COMPREHENSIVE TOURISM PLAN<br>(IMPROVEMENT OF ROADS AND PATHS AT CENTRAL<br>SECTION, RIZAL PARK) - PHASE II |  | PREPARED BY:<br><br><b>AR. SARAH JANE A. GRANADA</b><br>UPPER SQA-IV | RECOMMENDING APPROVAL:<br><br><b>ENGR. EDUARDO C. VILLALON JR.</b><br>PLANNING OFFICER V | APPROVED BY:<br><br><b>CECILLE A. LORENZANA-ROMERO</b><br>EXECUTIVE DIRECTOR III | SHEET CONTENT<br><br>BLOW-UP DETAIL<br>AT THE PAVEMENT | PROJECT REF. NO.<br><b>C-13</b> |
|   | LOCATION: CENTRAL SECTION , RIZAL PARK ERMITA MANILA   |  | CHECKED BY:<br><br><b>ENGR. LOVELIE D. ABARQUEZ</b><br>ENGINEER II   |   |   |                                                        | SHEET NO.                       |
|   |   |  |   |   |   |                                                        |                                 |
|   |   |  |   |   |   |                                                        |                                 |