



PROPOSED LOCATION OF NEW CCTV CAMERAS AND POLES

RIZAL PARK - CENTRAL SECTION

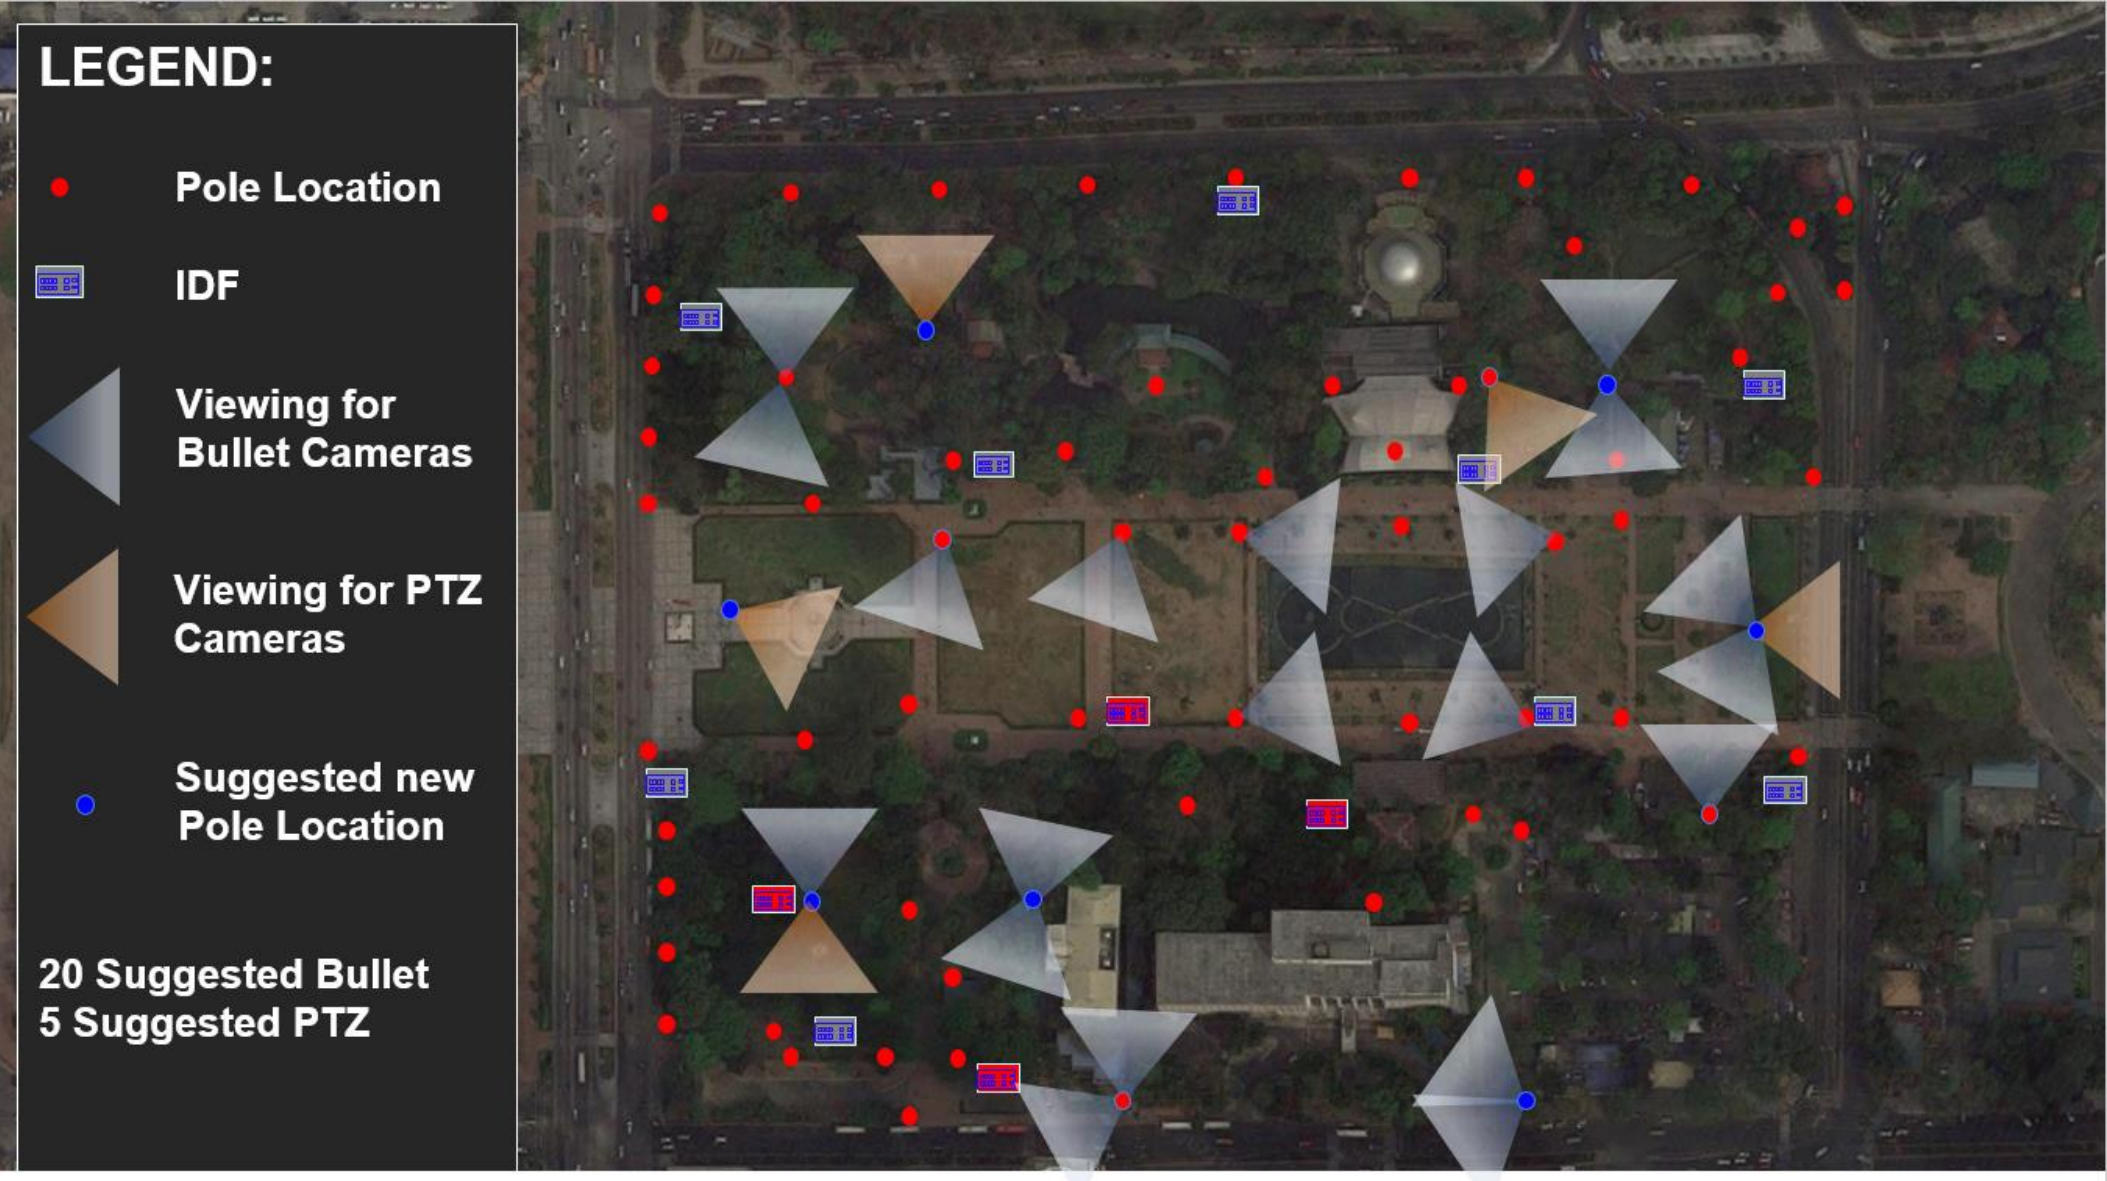


PROPOSED LOCATION OF NEW CCTV CAMERAS AND POLES


RIZAL PARK - WESTERN SECTION

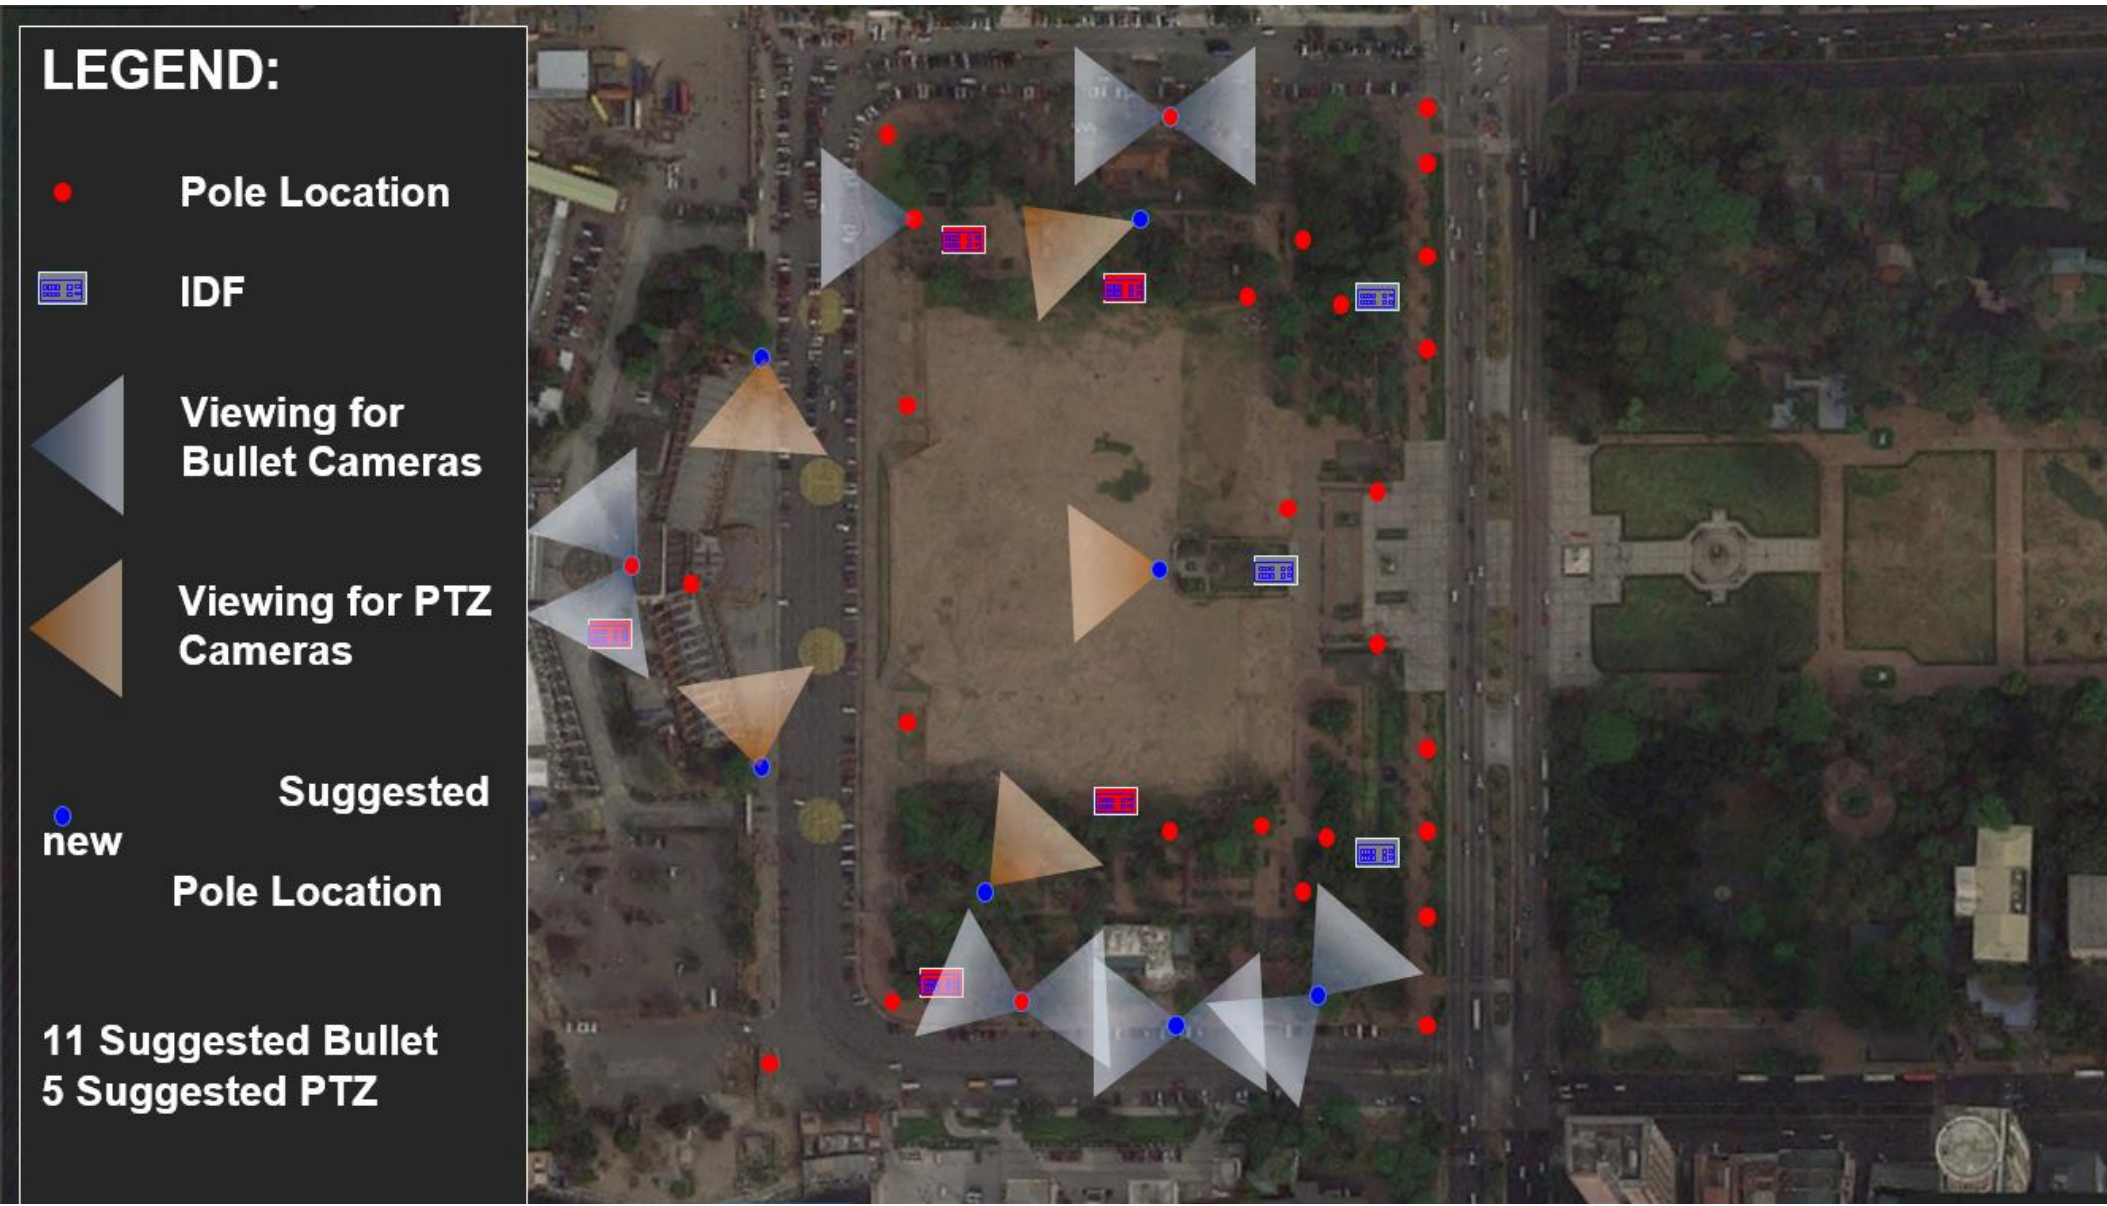

PROPOSED LOCATION OF NEW CCTV CAMERAS
RIZAL PARK - NEW NPDC OFFICE (GROUND FLOOR)

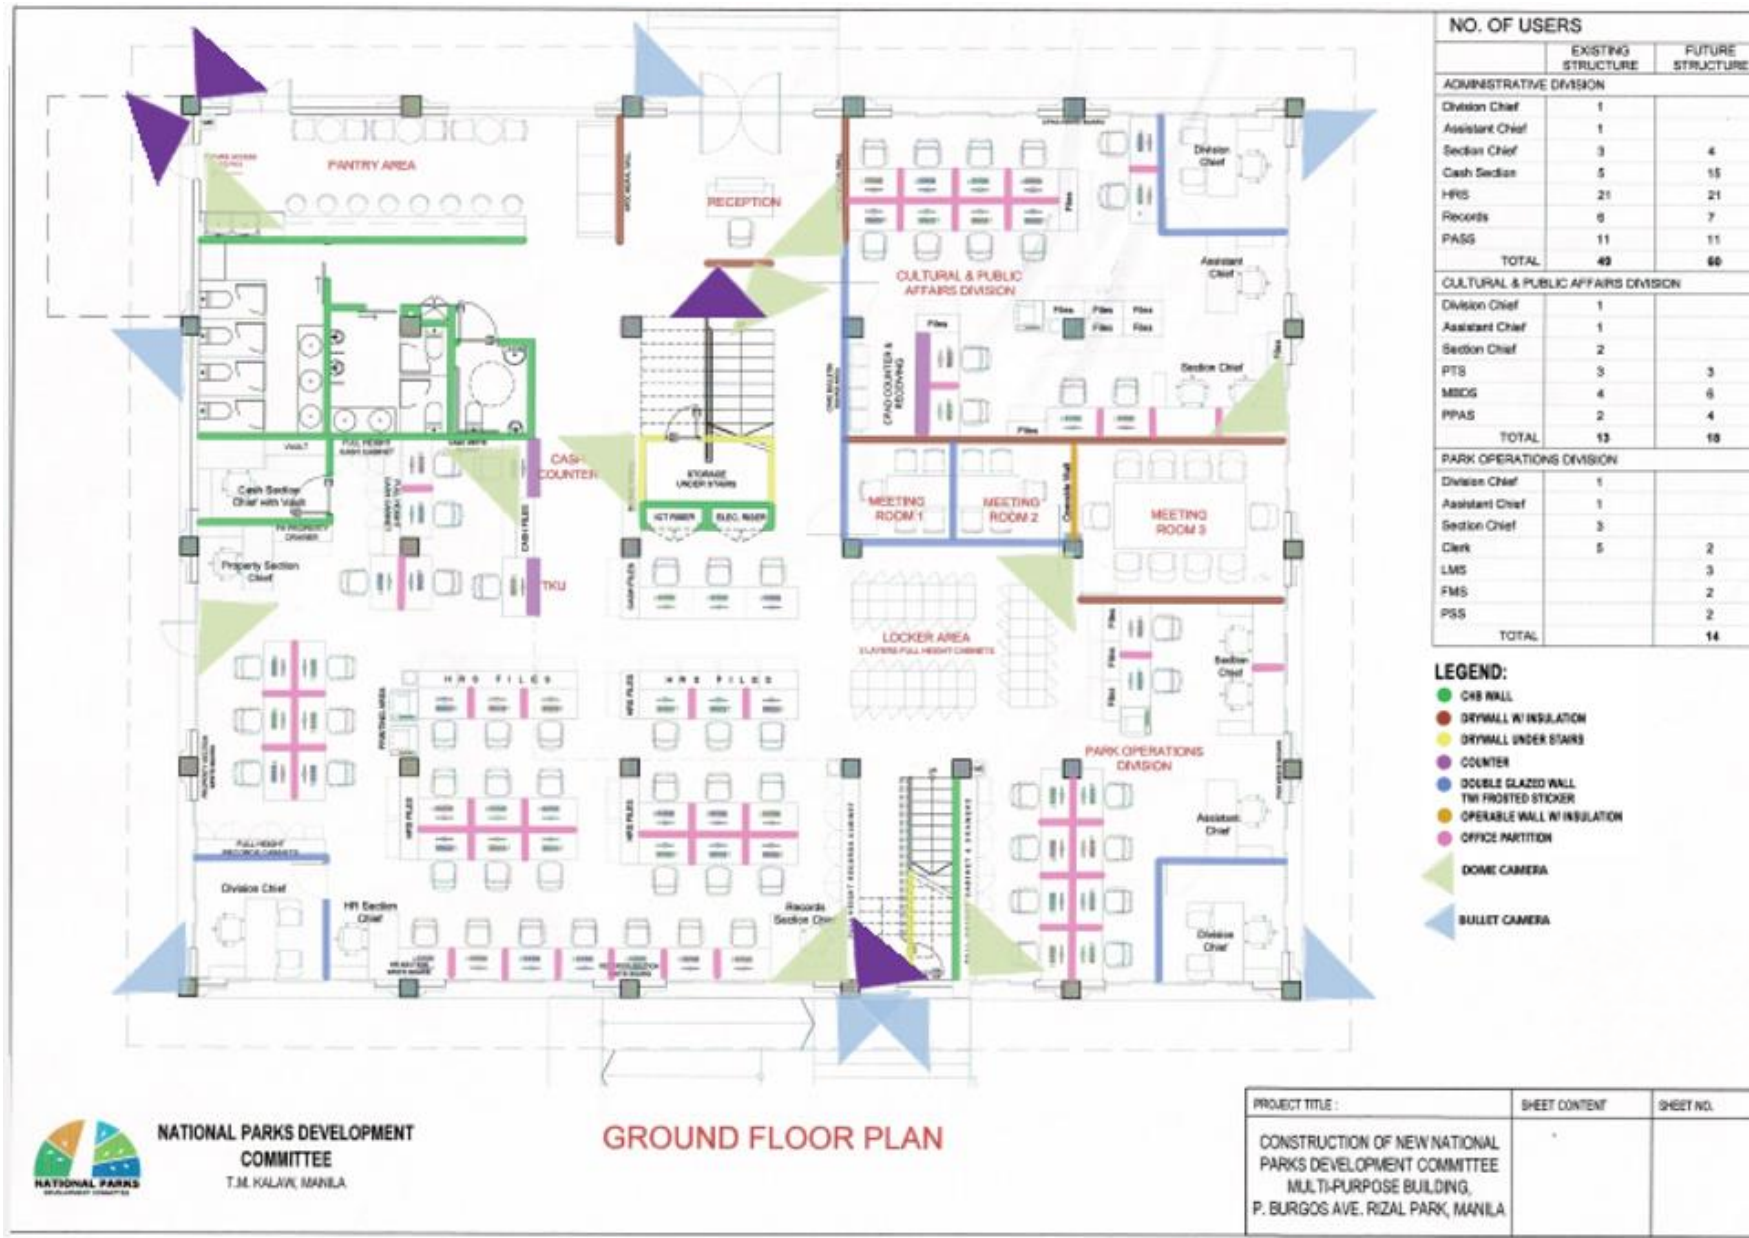


PROPOSED LOCATION OF NEW CCTV CAMERAS
RIZAL PARK - NEW NPDC OFFICE (SECOND FLOOR)

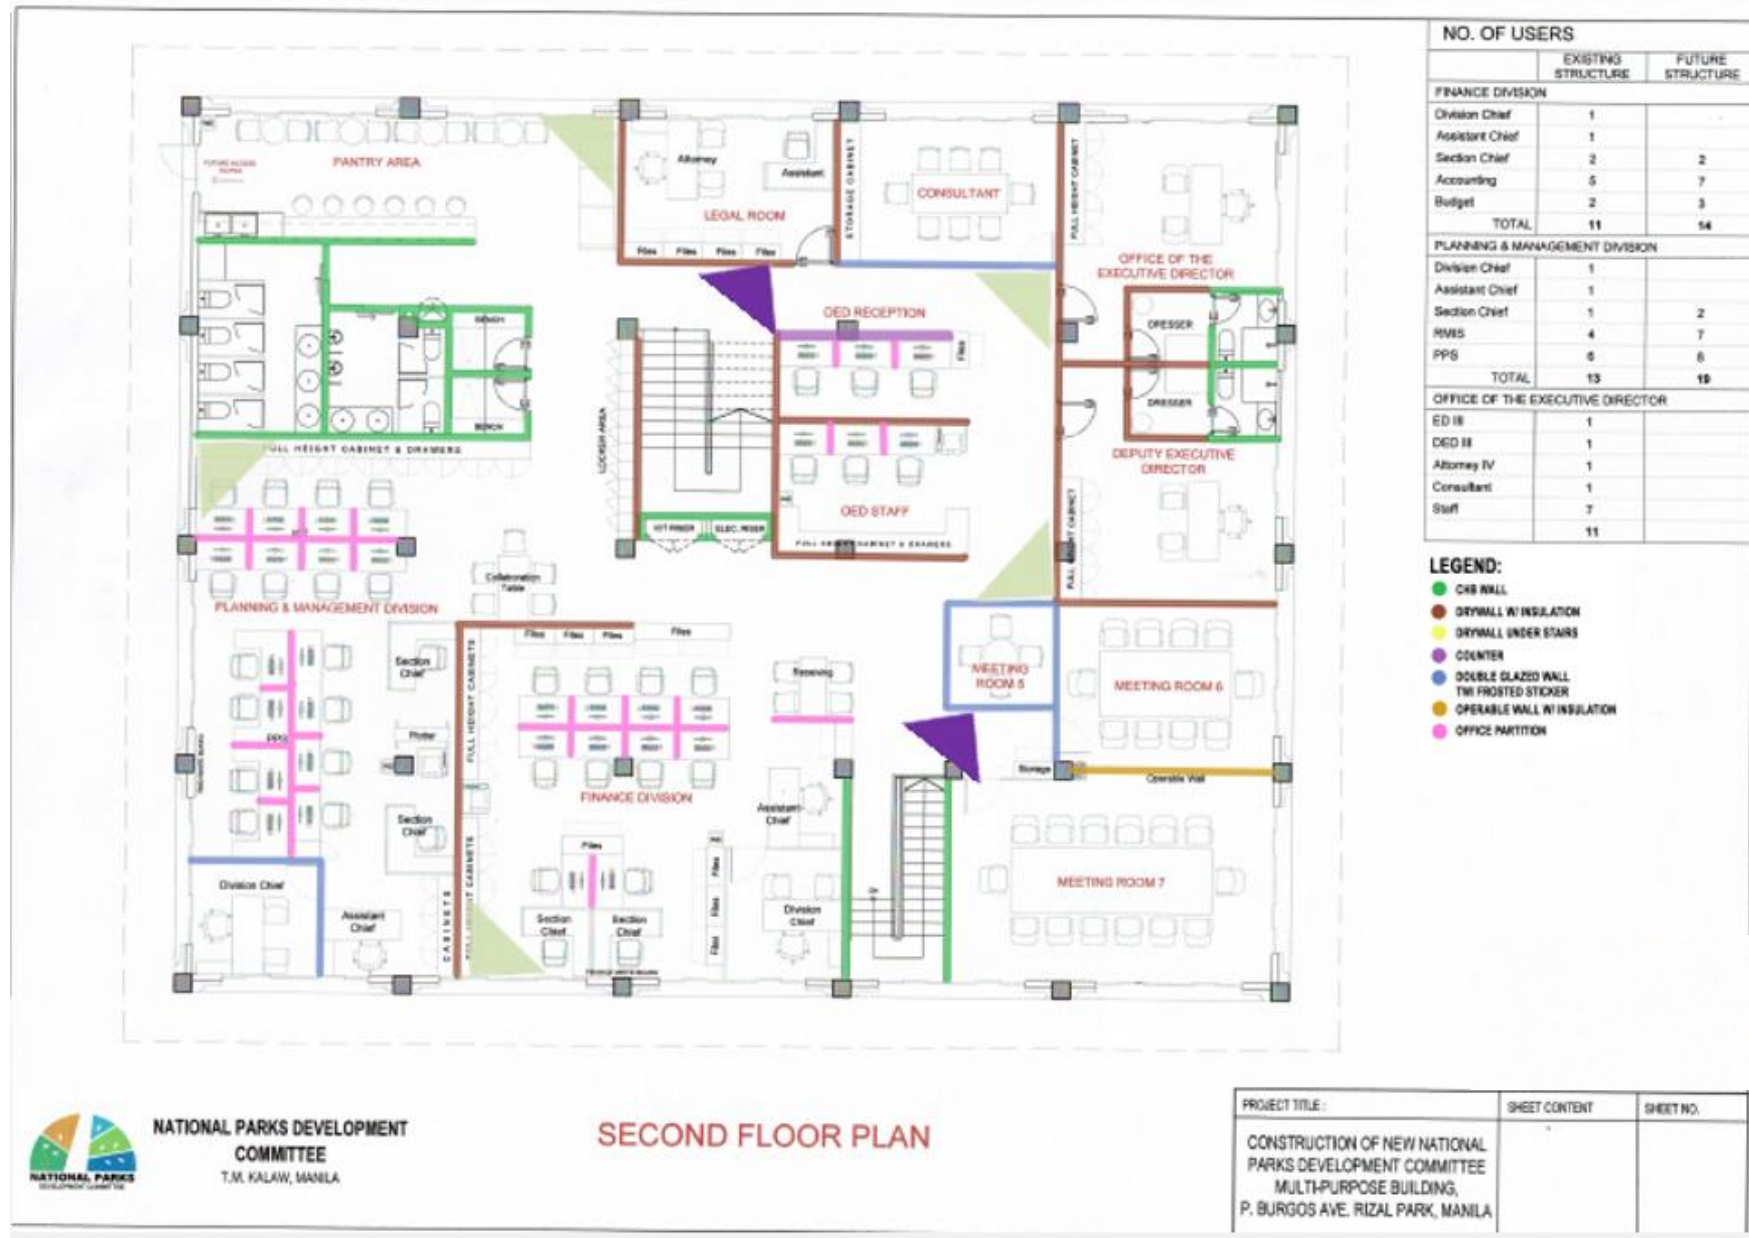


PROPOSED LOCATION OF NEW CCTV CAMERAS AND POLES

PACO PARK

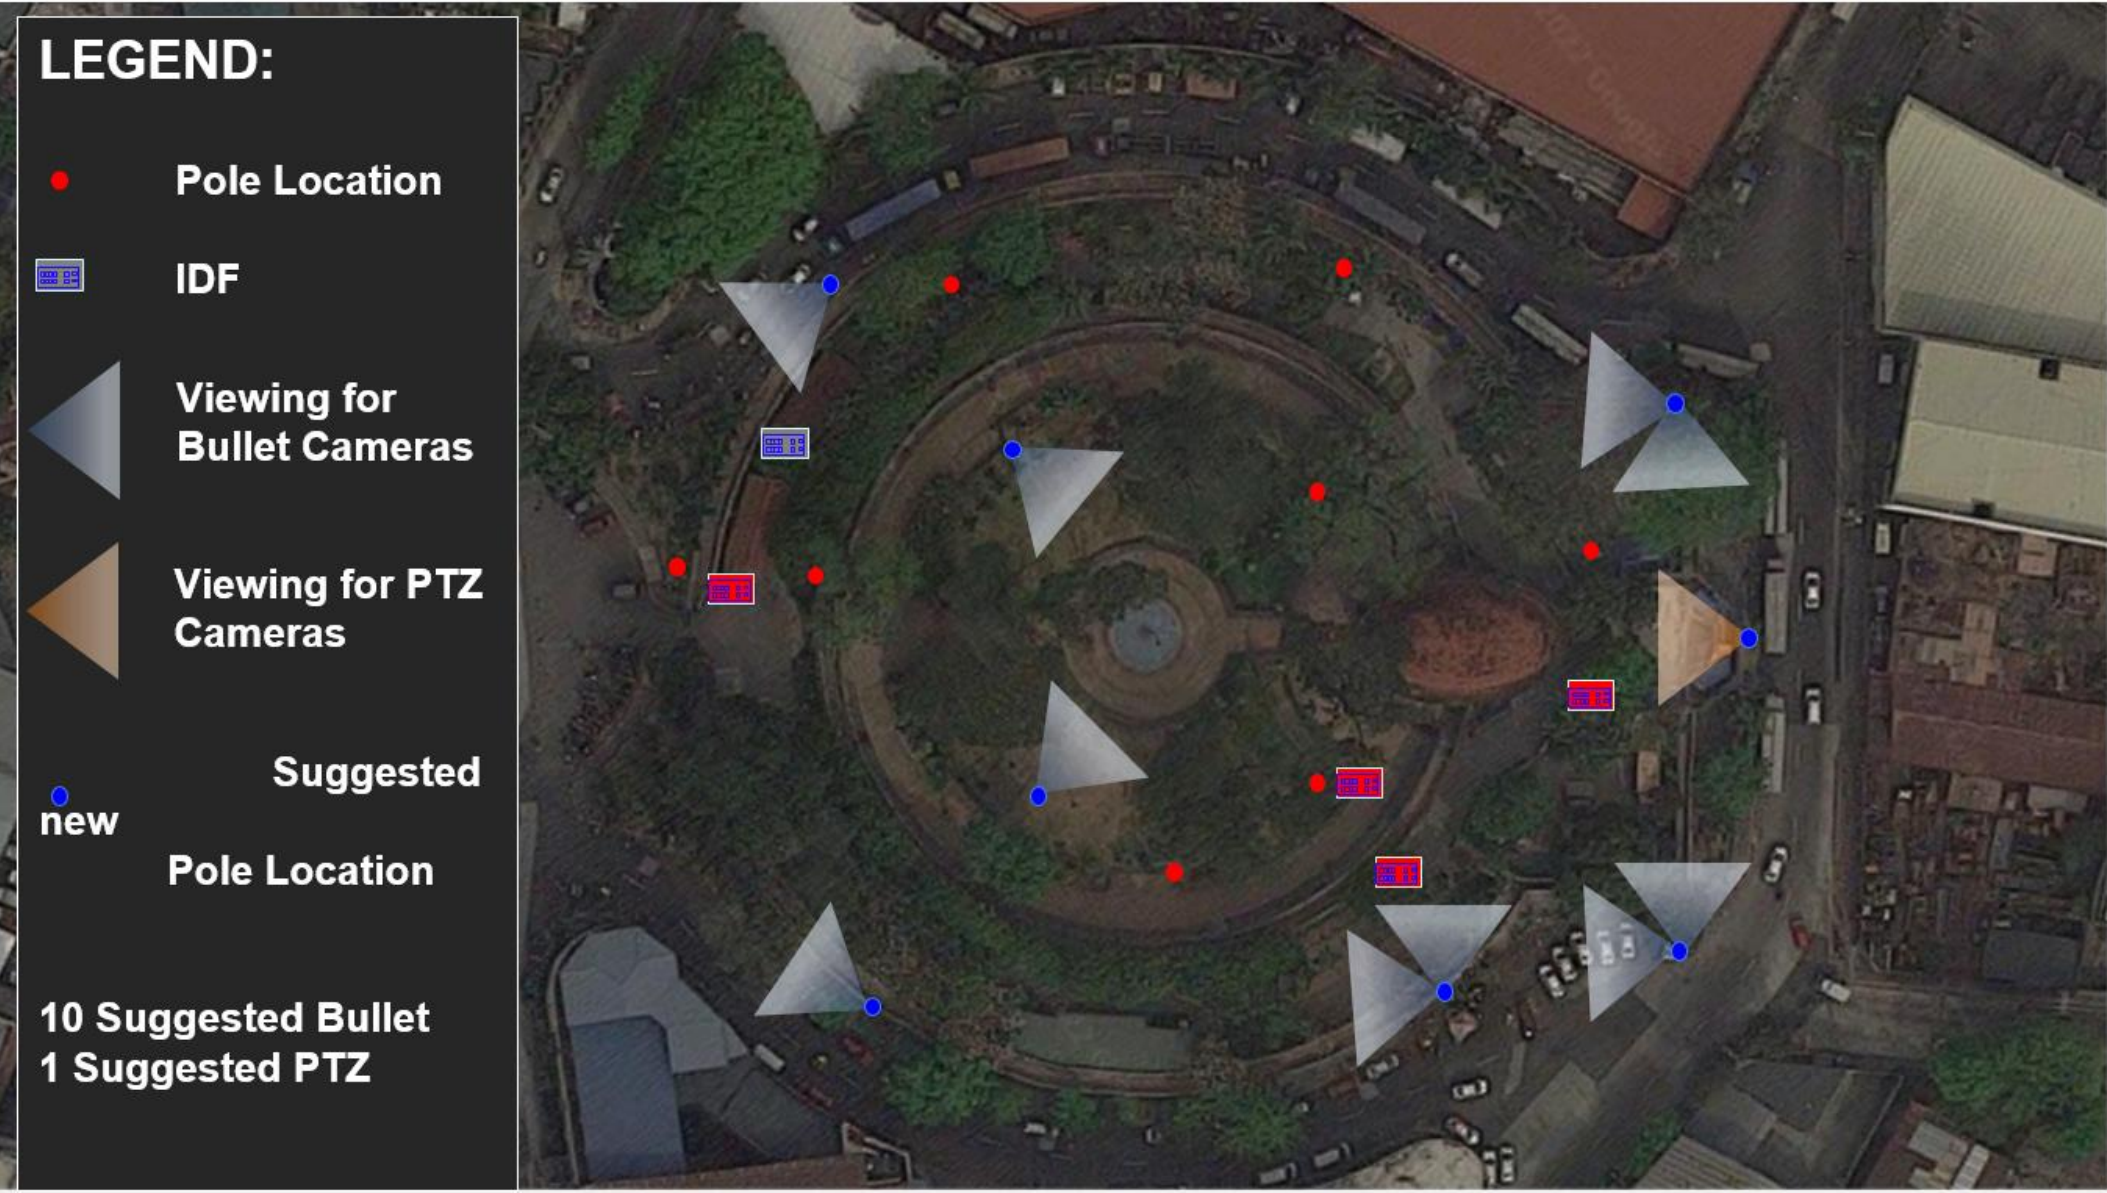


PROPOSED CABLE LAYOUT
RIZAL PARK - CENTRAL SECTION

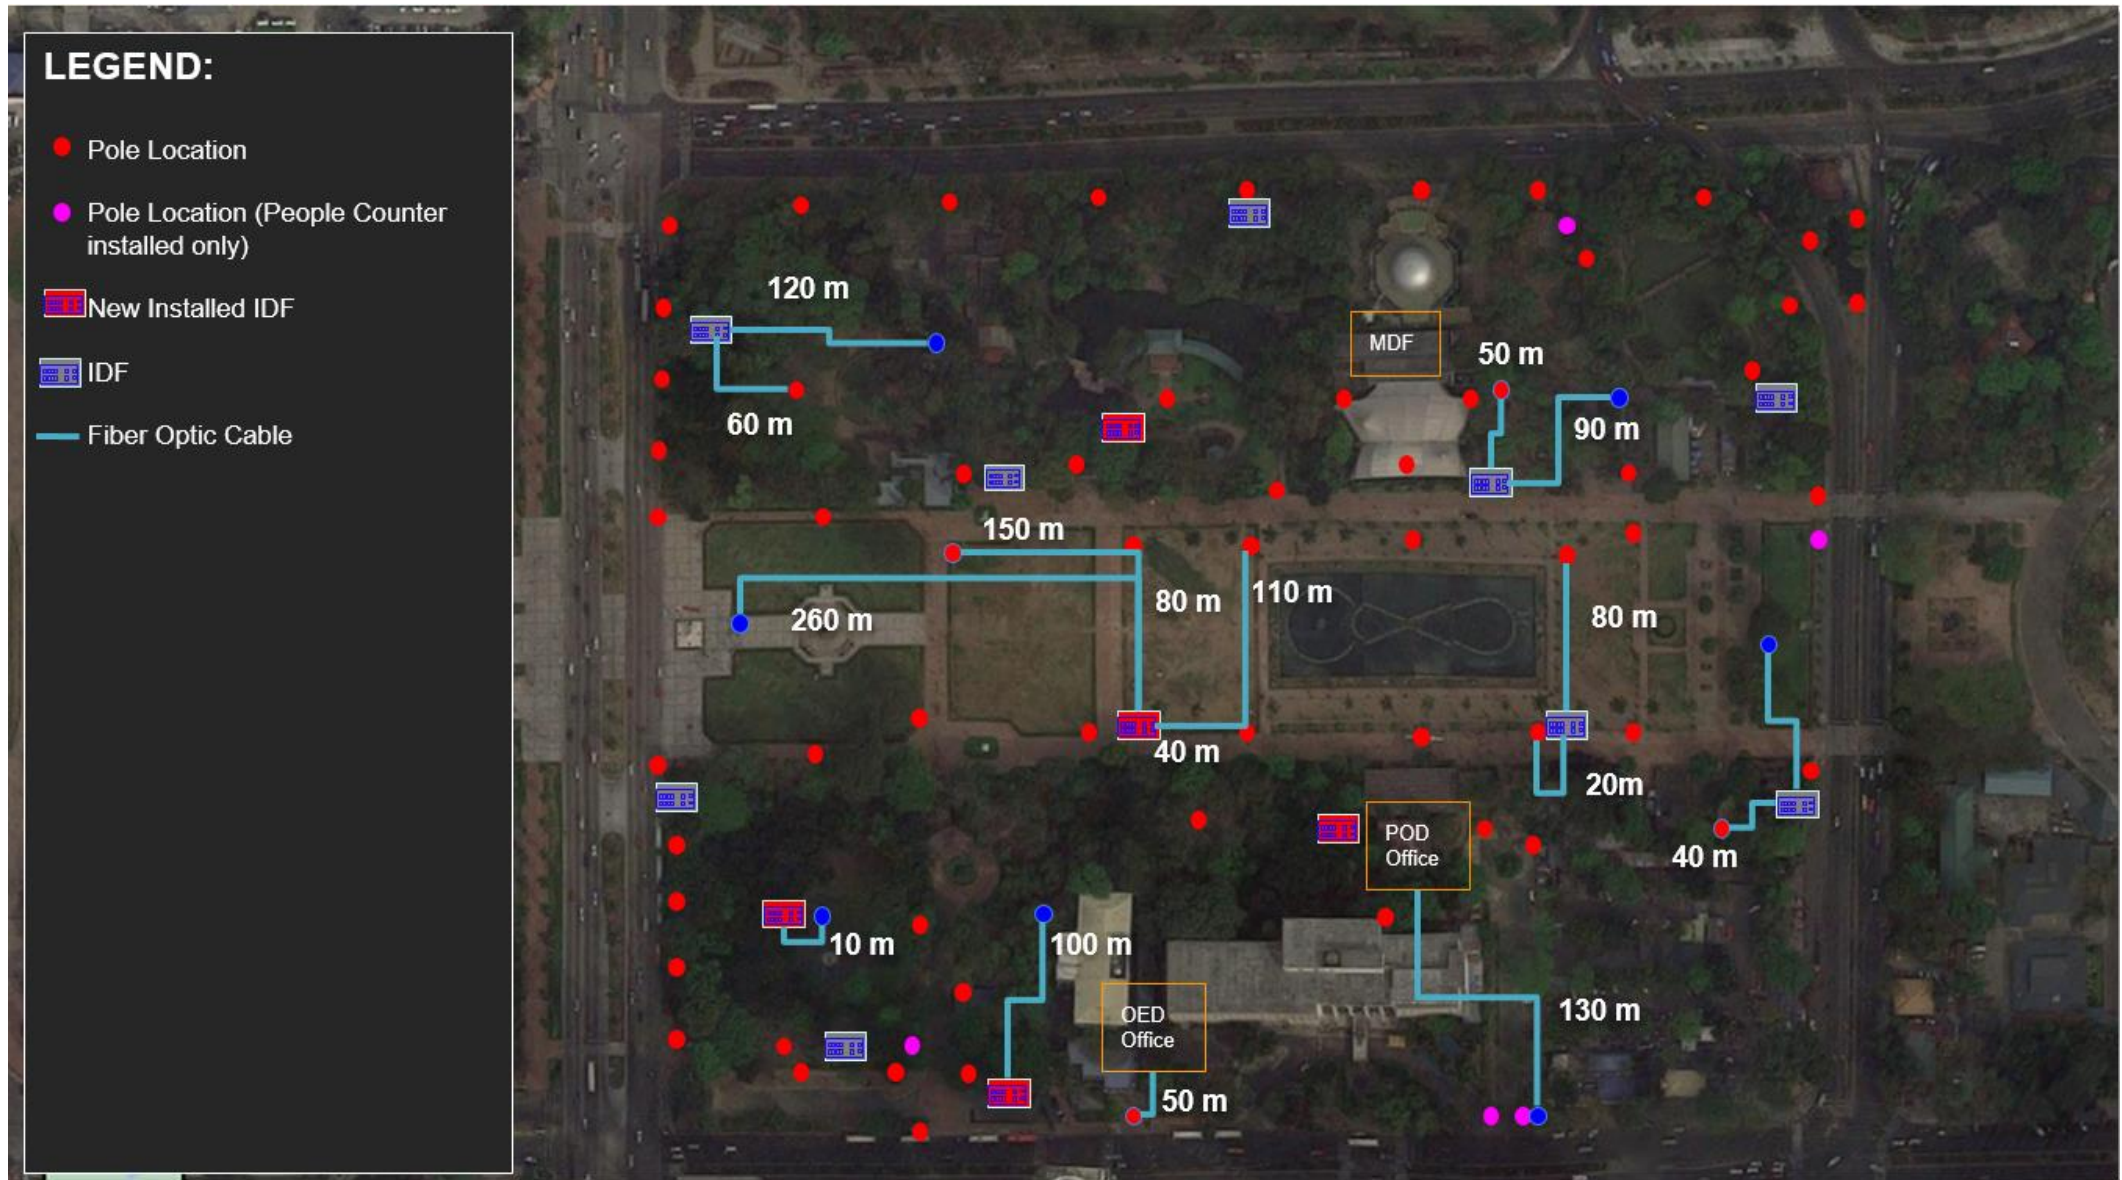

PROPOSED CABLE LAYOUT
RIZAL PARK - WESTERN SECTION

LEGEND:

- Pole Location
- Pole Location (People Counter installed only)
-  New Installed IDF
-  IDF
- Fiber Optic Cable

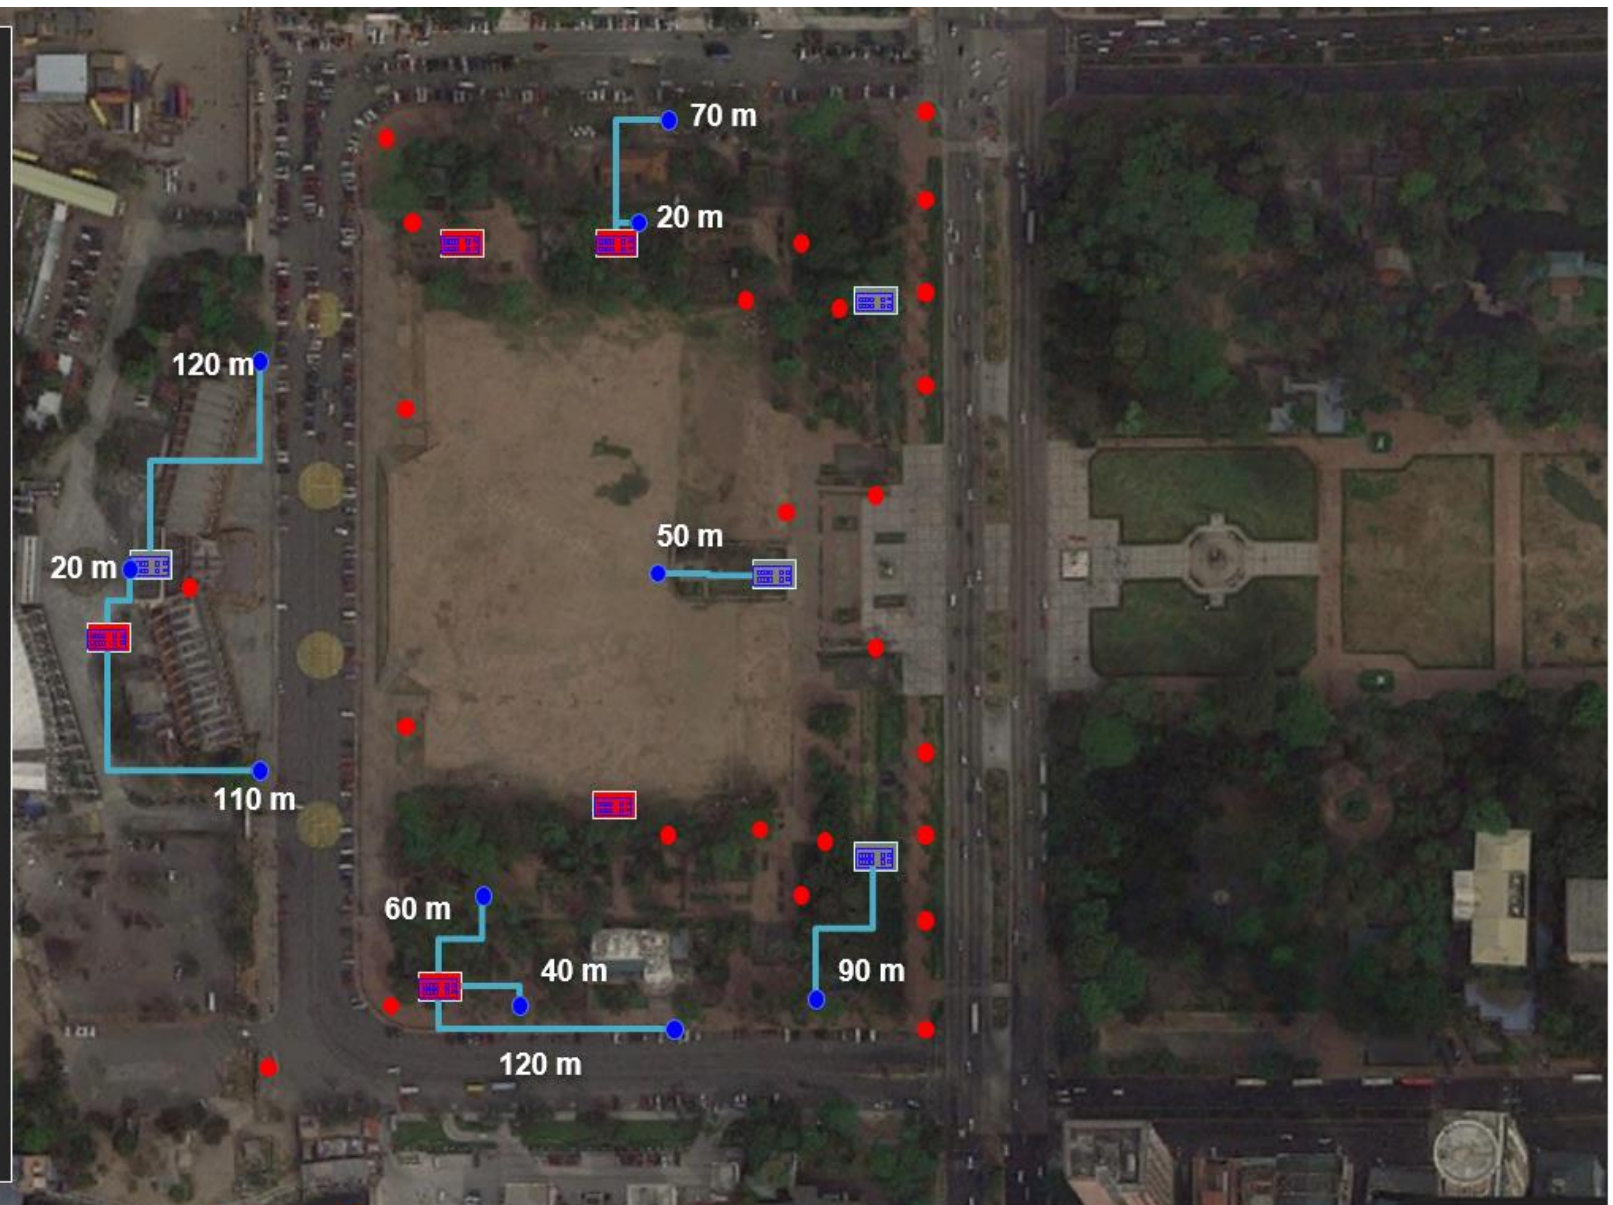

PROPOSED CABLE LAYOUT

PACO PARK

